


M 0 12.5 25 37.5 50 62.5
1:1250

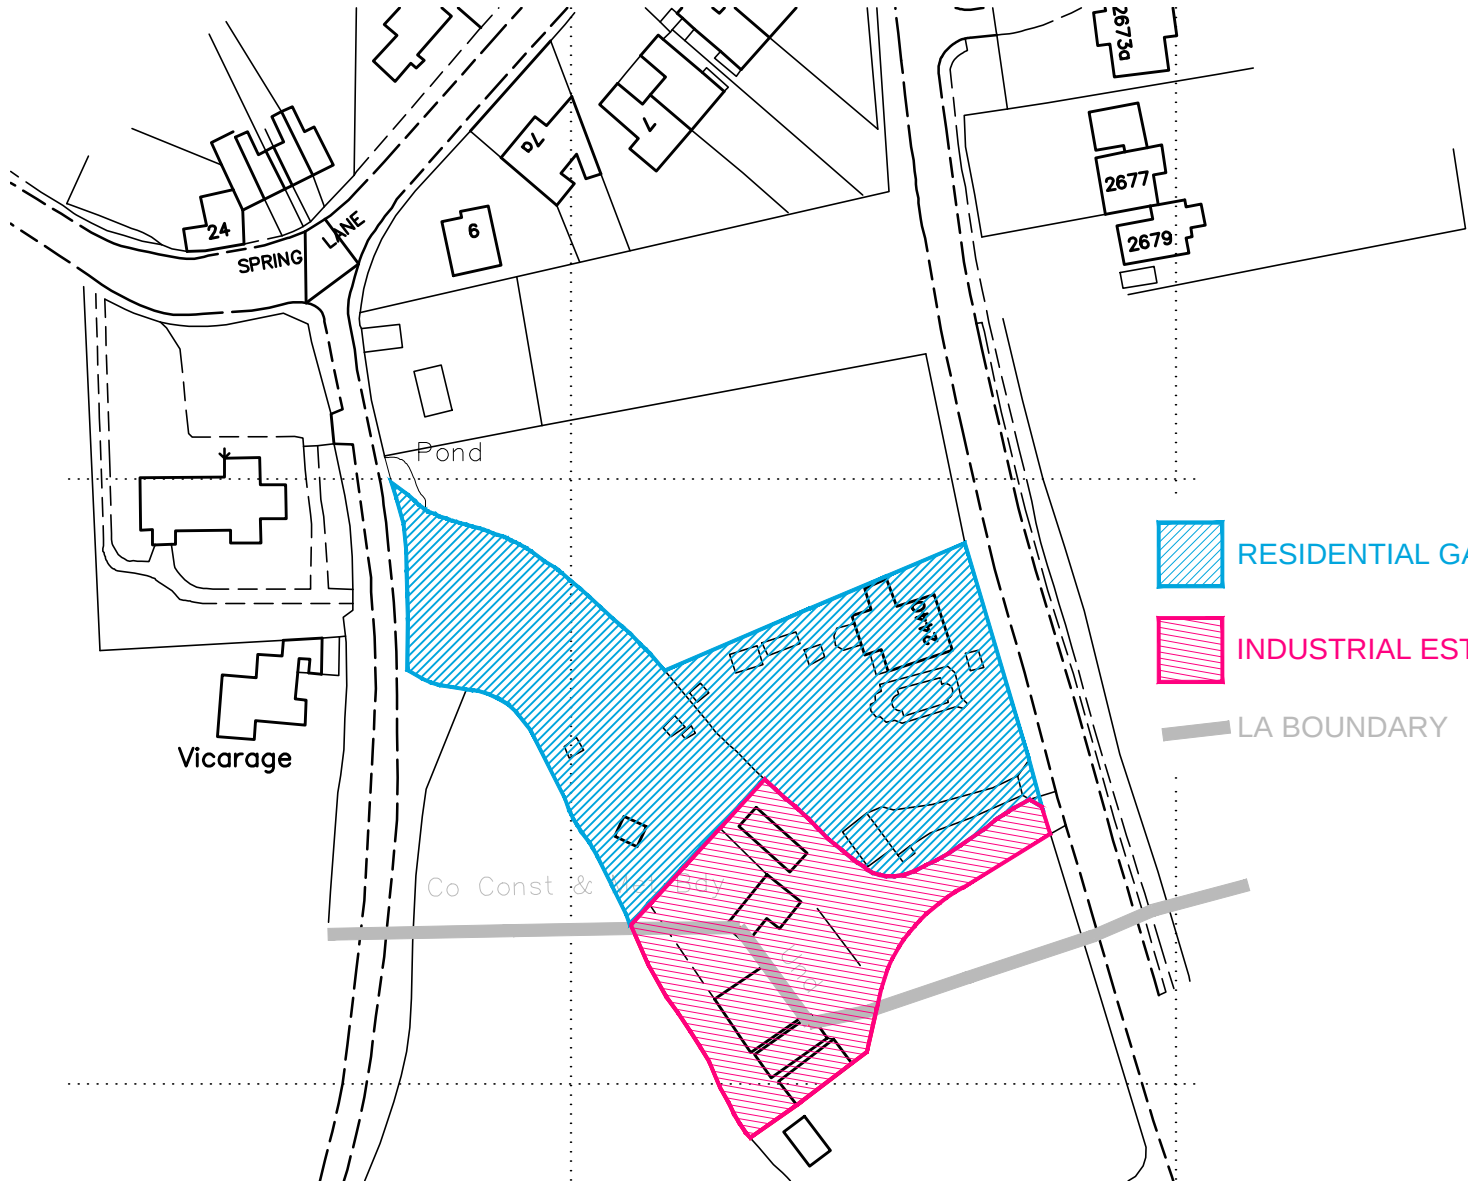

 RESIDENTIAL GARDEN
 INDUSTRIAL ESTATE
 LA BOUNDARY

GENERAL NOTES

1. For the purpose of design development and construction this drawing must not be scaled and only written or calculated dimensions used.
2. Any errors or divergences should be referred to the originator.
3. All dimensions to be checked on site.
4. All drawings are to be read in conjunction with the relevant consultants drawings, schedules, and specifications.



-- 09/02/18 Land Uses AT --

REV. DATE ISSUE DESCRIPTION CHECKED APPROVED

tyler parkes

Planning and Architecture.

66 Stratford Road, Shirley, Solihull B90 3LP
0121 744 5511
www.tyler-parkes.co.uk

PROJECT

Land at 2440 Stratford Road
Hockley Heath

CLIENT

James McBride

ADDRESS

C/O Mary Anne Properties
One Swan Courtyard

DRAWING NAME

Site Plan Showing
Land Uses

STATUS
RIBA Stage 2

SCALE
1:1250

SHEET
A4

PROJECT NO.
10703

DRAWING NO.
(20)102

REVISION
-