


M 0 12.5 25 37.5 50 62.5
1:1250

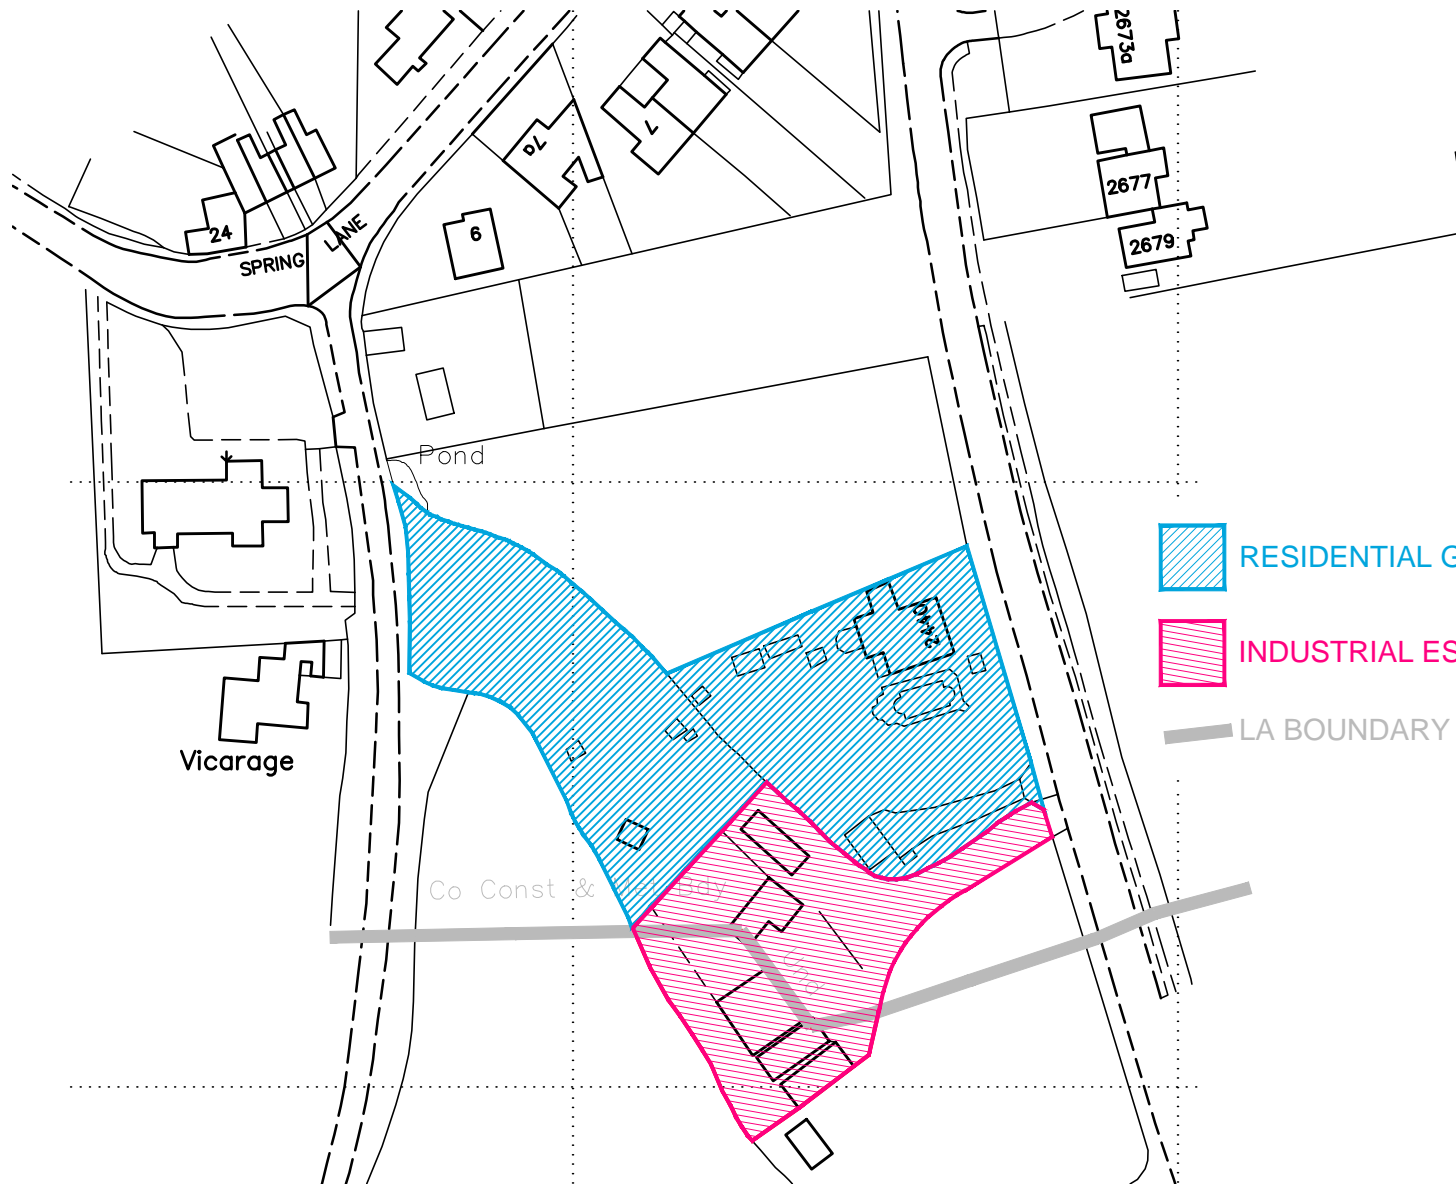

GENERAL NOTES

1. For the purpose of design development and construction this drawing must not be scaled and only written or calculated dimensions used.
2. Any errors or divergences should be referred to the originator.
3. All dimensions to be checked on site.
4. All drawings are to be read in conjunction with the relevant consultants drawings, schedules, and specifications.



09/02/18	Land Uses	AT
----------	-----------	----

REV.	DATE	ISSUE DESCRIPTION	CHECKED	APPROVED
------	------	-------------------	---------	----------

tyler parkes
Planning and Architecture.

66 Stratford Road, Shirley, Solihull B90 3LP
0121 744 5511
www.tyler-parkes.co.uk

PROJECT
Land at 2440 Stratford Road
Hockley Heath

CLIENT
James McBride

ADDRESS
C/O Mary Anne Properties
One Swan Courtyard

DRAWING NAME
Site Plan Showing
Land Uses

STATUS RIBA Stage 2	SCALE 1:1250	SHEET A4
PROJECT NO. 10703	DRAWING NO. (20)102	REVISION -