


The scaling of this drawing cannot be assured

Revision _____ Date _____ Drn _____ Ckd _____

 Site Boundary

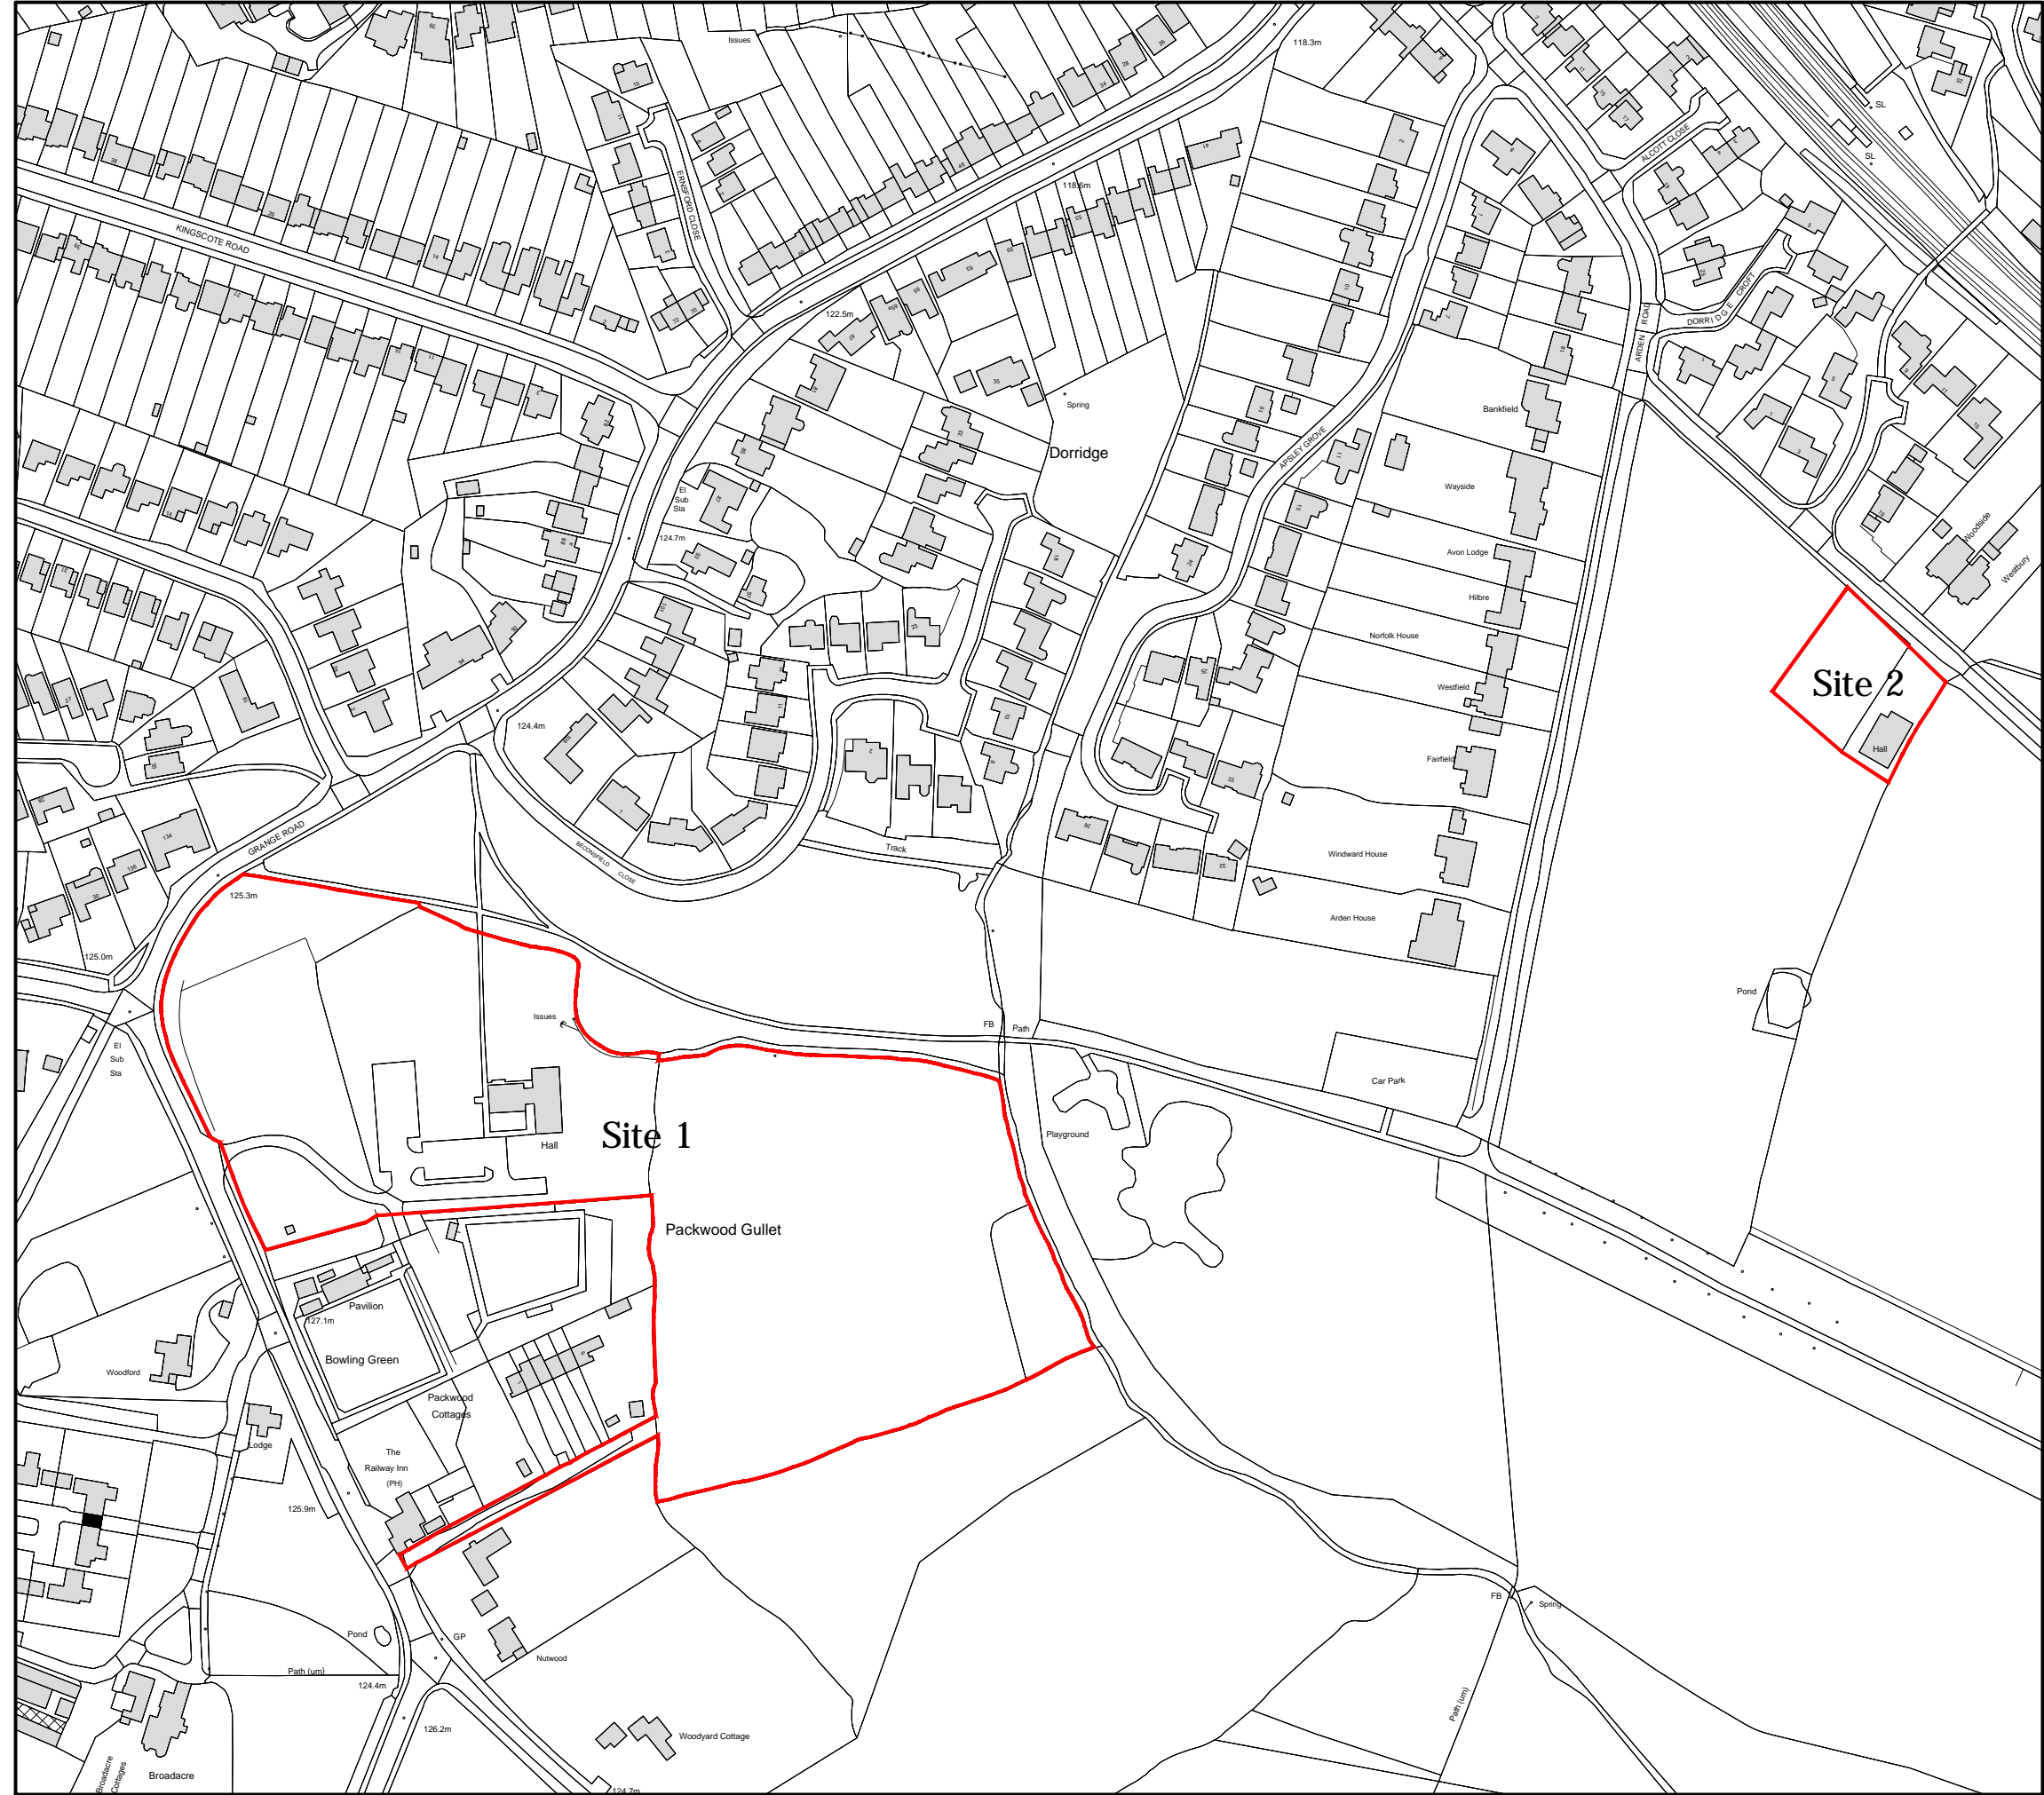


Project
Land South of Dorridge



Drawing Title
Site Location Plan

Date: 15.03.19 Scale: 1:2,500@A3 Drawn by: M.S. Check by: MXS

Project No: 30293 Drawing No: BM-M-02 Revision: A

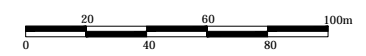

Planning • Master Planning & Urban Design • Architecture •
Landscape Planning & Design • Environmental Planning • Graphic
Communication • Public Engagement • Development Economics

bartonwillmore.co.uk



Offices at Birmingham Bristol Cambridge Cardiff Ebbsfleet Edinburgh
Glasgow Leeds London Manchester Newcastle Reading Southampton