



Hedge row strengthened to mitigate views from green belt

Single storey against new green belt boundary

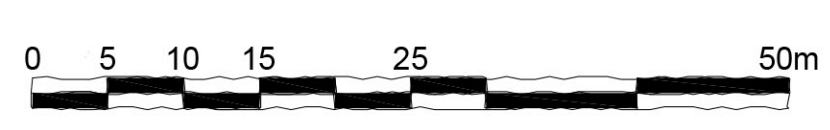

A	19.11.18	Labels added to site layout	AE				
No.	Date	Amendment	Initials	No.	Date	Amendment	Initials
Client : Generator Group (Balsall Common) Ltd				 <p>Grafik Architecture Station Court Radford Way Billerica Essex CM12 0DZ T +44 (0)1277 668 233 F +44 (0)1277 668 234 www.grafikuk.com</p>			
Project : Kenilworth Road, Balsall Common.							
Drawing : Indicative Masterplan				Scale : 1:500 @ A1      Status : Preliminary      Rev : A Date : Nov 2018      Dwg No : 18-2799 - SK3			
© THIS DRAWING IS THE COPYRIGHT OF GRAFIK ARCHITECTURE. It shall not be in any way used or reproduced without their prior written consent. All dimensions are to be checked on site or in the workshop prior to commencing any work. Work only to figured dimensions. Any discrepancies are to be reported to the Architect.							