



Plot 18

Plot 17

Plot 16

Plot 15

Plot 14

Plot 13

Plot 12

Plots 5 & 6  
(Site Entrance)



Plot 12


Plots 5 & 6  
(Site Entrance)

Plot 4

Plot 3

Plot 2


Plot 1

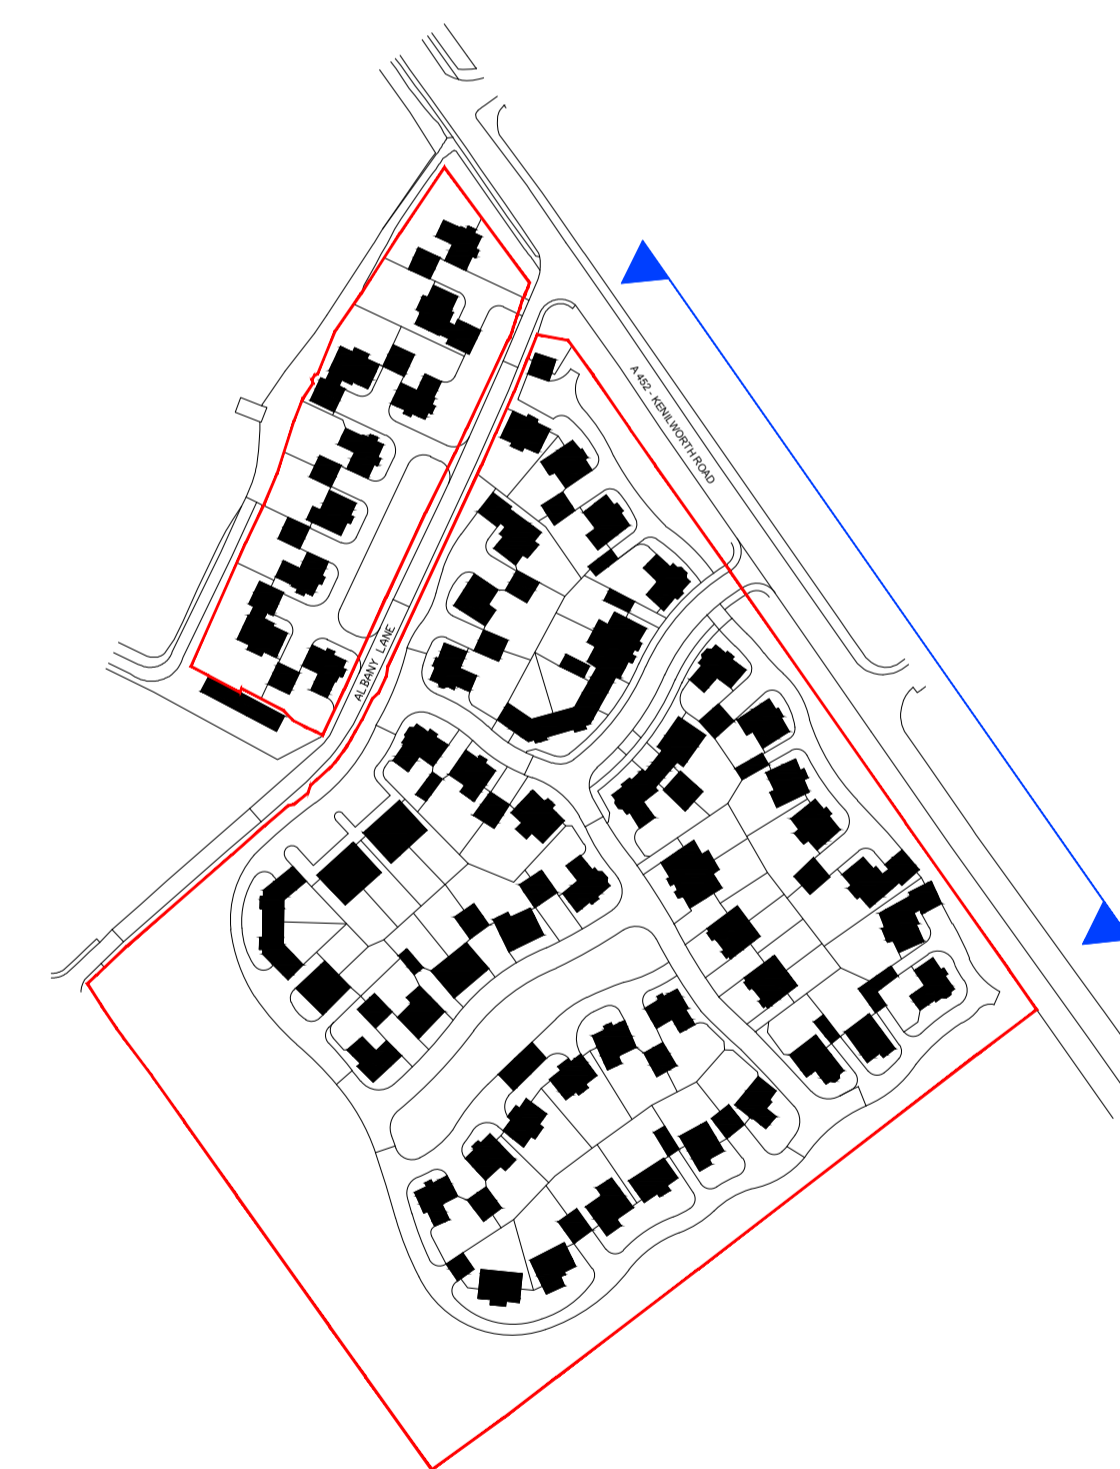

Street Scene Location Plan (1:2000)



Comparative Scale (1:200)

No.	Date	Amendment	Initials	No.	Date	Amendment	Initials
Client : <b>Generator (Balsall Common) Ltd.</b> Project : <b>Balsall Common</b> Drawing : <b>Kenilworth Road Indicative Street Scene</b> Scale : 1:200@A1    Status : Preliminary    Rev: <input type="checkbox"/> Date : Nov 2018    Dwg No : 18-2799-SK07							
Grafik Architecture Station Court Radford Way Billesley Essex CM12 0DZ T +44 (0)1277 658 233 F +44 (0)1277 658 234 www.grafikuk.com							
<small>© THIS DRAWING IS THE COPYRIGHT OF GRAFIK ARCHITECTURE. It shall not be in any way used or reproduced without their prior written consent. All dimensions are to be checked on site or in the workshop prior to commencing any work. Work only to figured dimensions. Any discrepancies are to be reported to the Architect.</small>							