



Plot 52

Plot 53

Plot 54

Plot 55

Plot 56

Plot 57

Plot 20

Plot 19



Plot 20

Plot 19


Plot 18

Kenilworth Road

Plot 1



Comparative Scale (1:200)

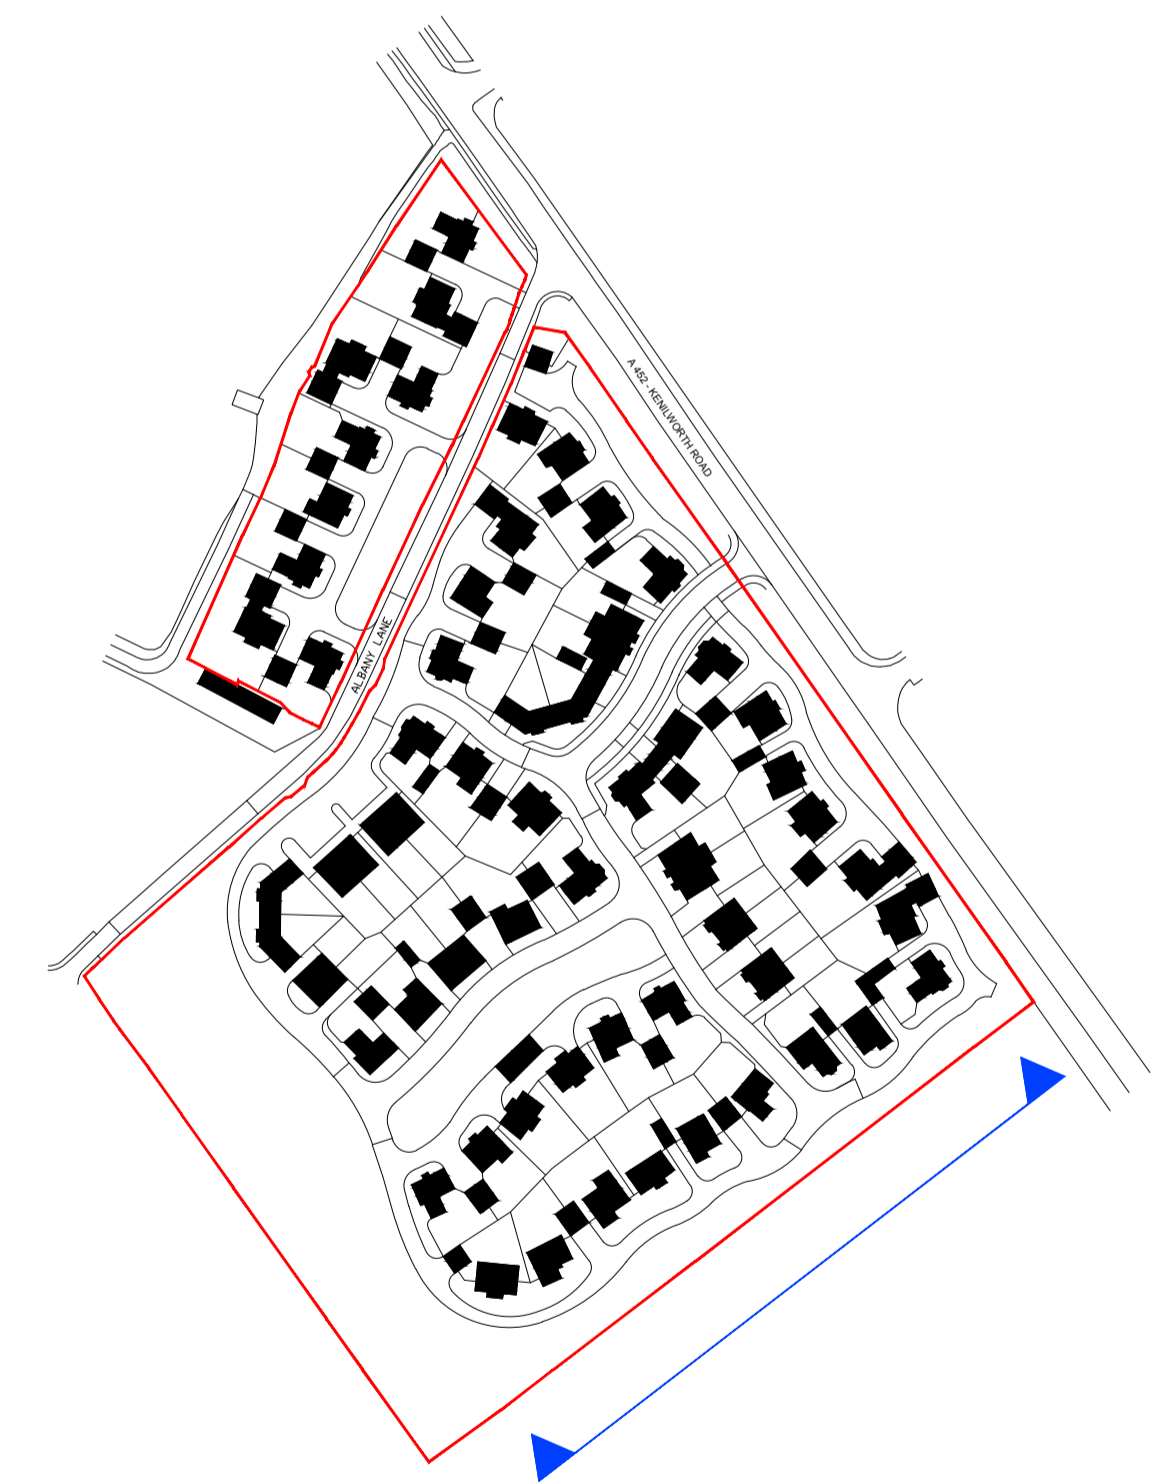

Street Scene Location Plan (1:2000)

No.	Date	Amendment	Initials	No.	Date	Amendment	Initials
Client : Generator (Balsall Common) Ltd. Project : Balsall Common Drawing : New Green Belt Boundary Street Scene Scale : 1:200@A1 Status : Preliminary Rev: <input type="checkbox"/> Date : Nov 2018 Dwg No : 18-2799-SK08							
				Grafik Architecture Station Court Radford Way Billesley Essex CM12 0DZ T +44 (0)1277 658 233 F +44 (0)1277 658 234 www.grafikuk.com			
<small>© THIS DRAWING IS THE COPYRIGHT OF GRAFIK ARCHITECTURE. It shall not be in any way used or reproduced without their prior written consent. All dimensions are to be checked on site or in the workshop prior to commencing any work. Work only to figured dimensions. Any discrepancies are to be reported to the Architect.</small>							