



A1

© COPYRIGHT
DILWORTH DESIGN

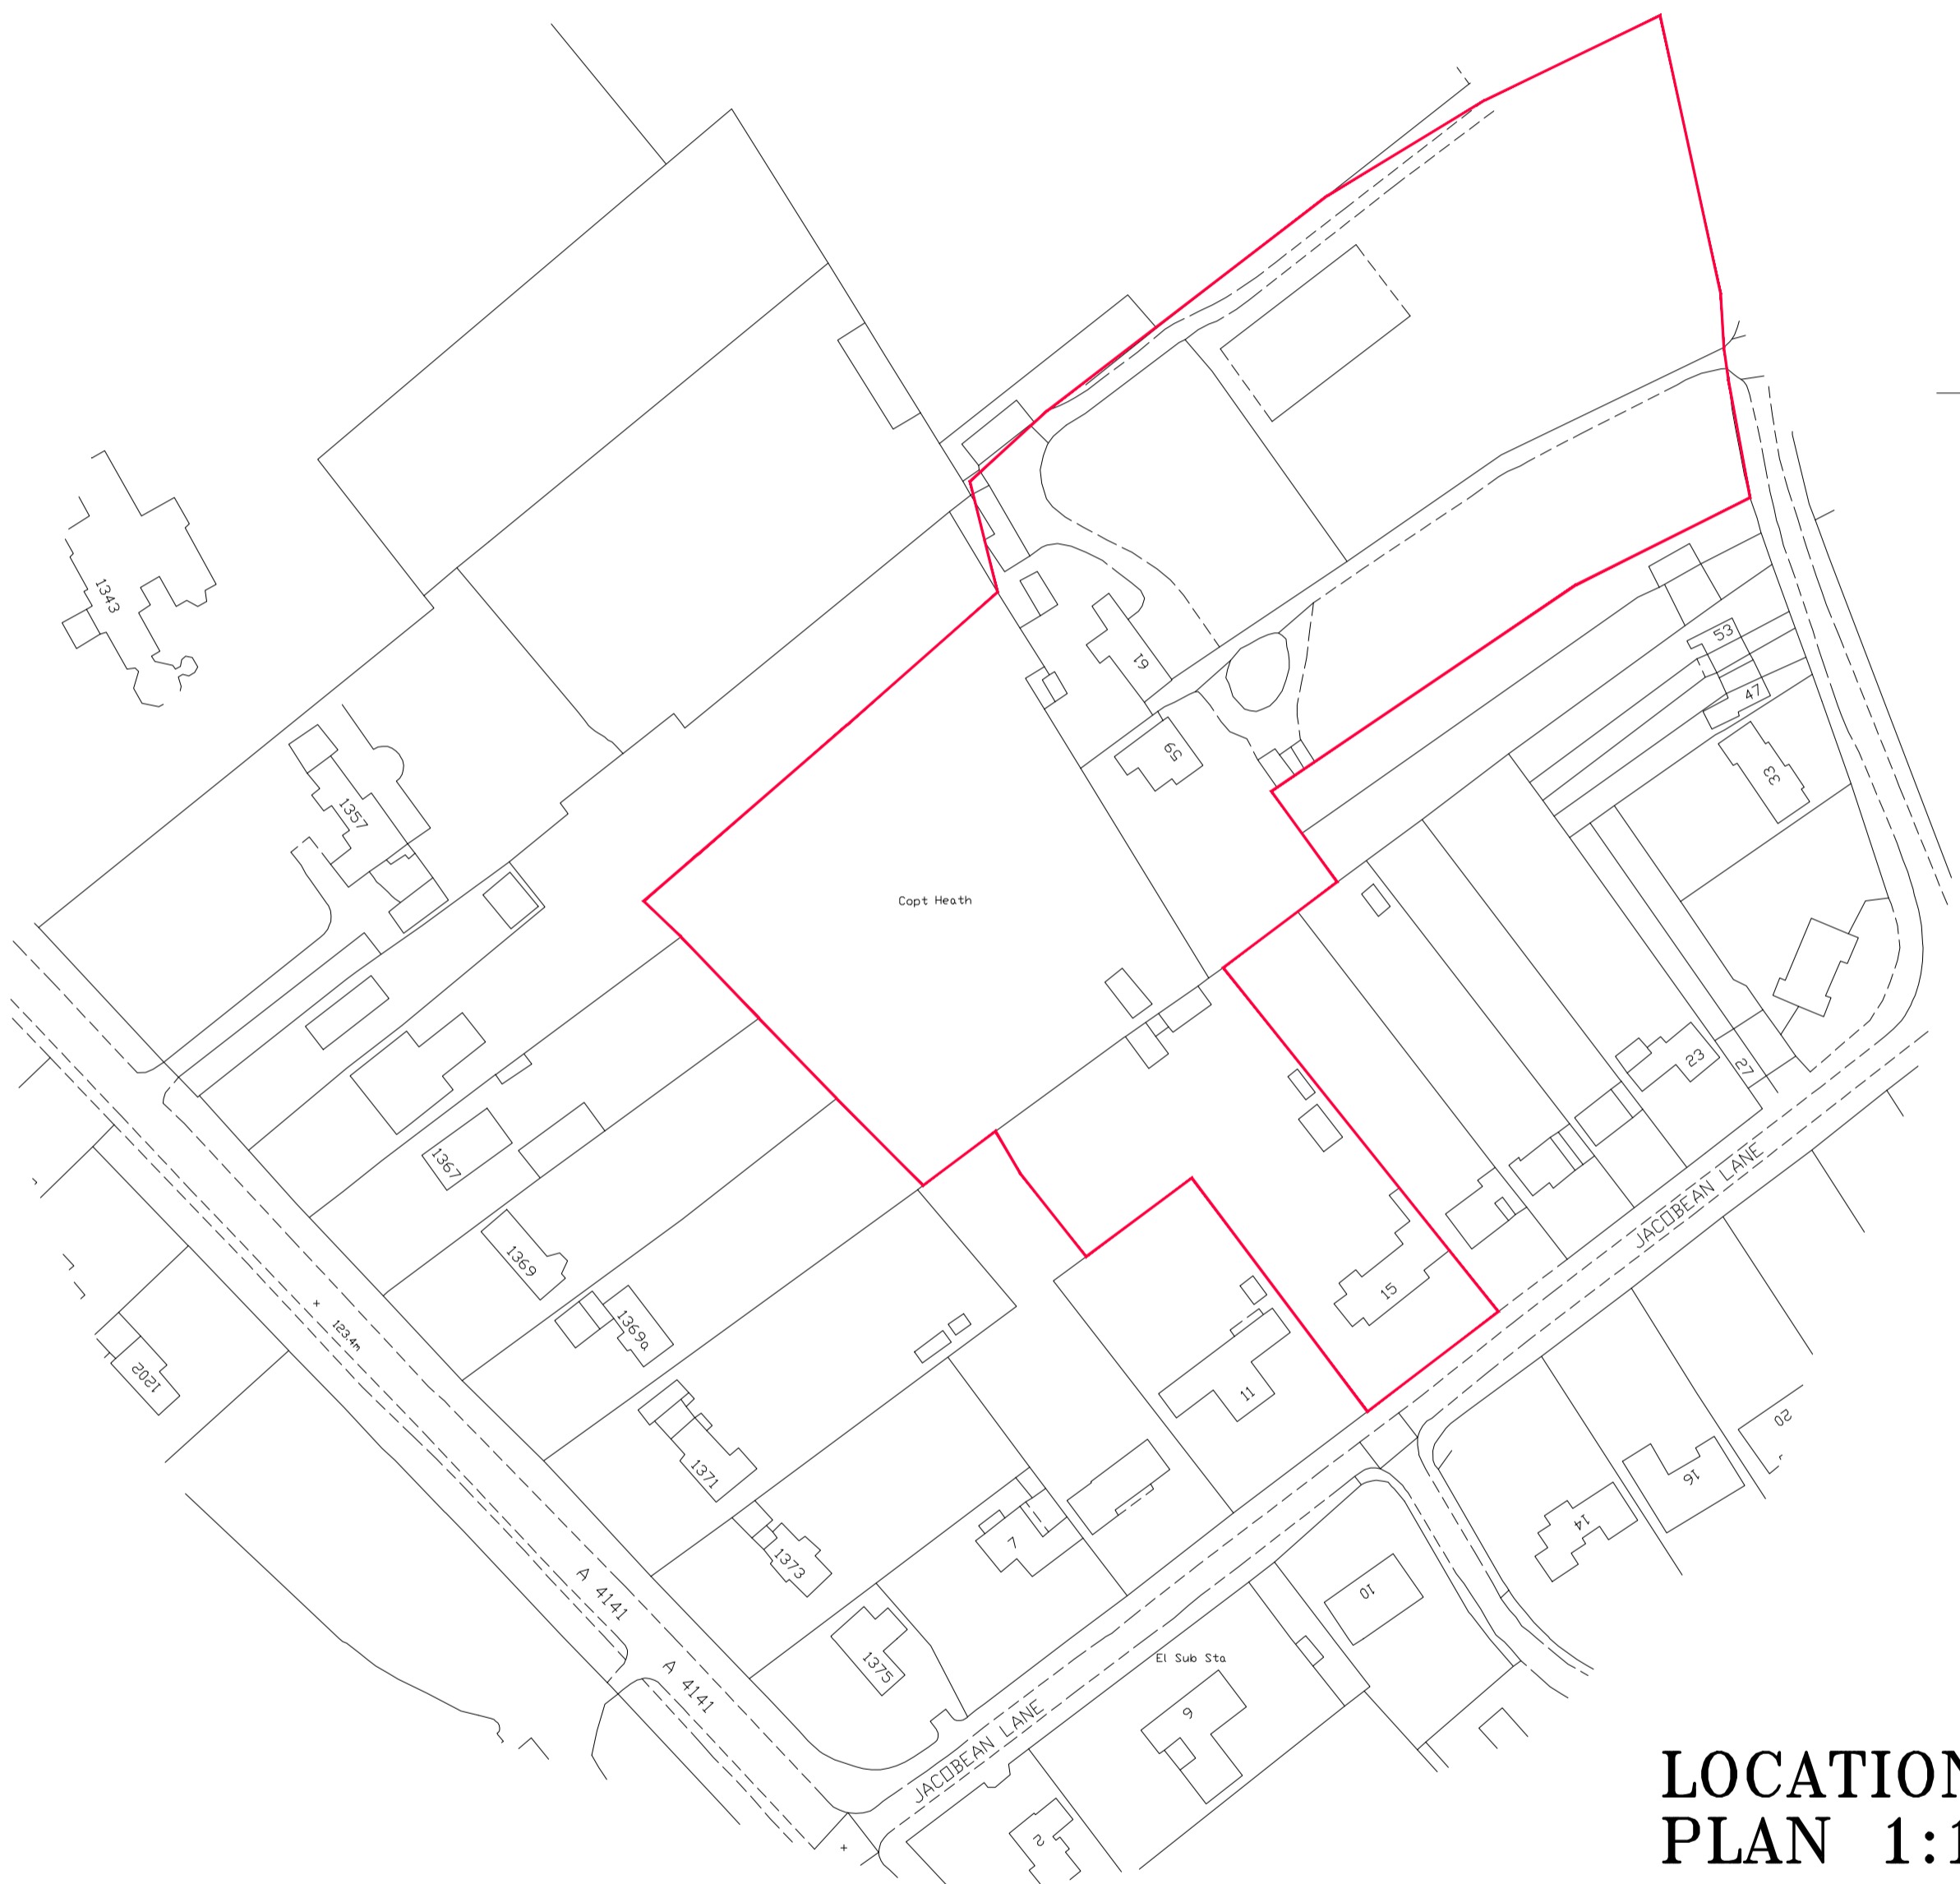

LOCATION
PLAN 1:1250

Ordnance Survey (c) Crown Copyright 2016. All rights reserved. Licence number 100022432

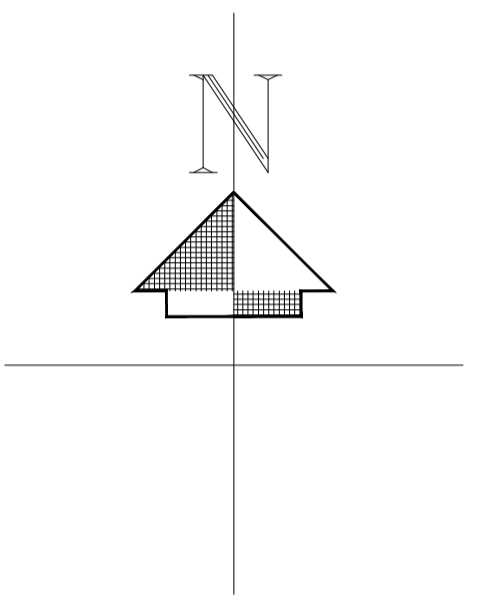

Ordnance Survey (c) Crown Copyright 2016. All rights reserved. Licence number 100022432


SPECIFICATION

© COPYRIGHT

Dilworth Design

CHARTERED ARCHITECTURAL TECHNOLOGIST
BOB DILWORTH DESIGN LIMITED
157A STRATFORD RD SHIRLEY SOLIHULL B90 3AX
TEL: 0121 733 8509 FAX: 0121 745 7182

proposed development at:
land r/o 15 Jacobean Lane
Knowle

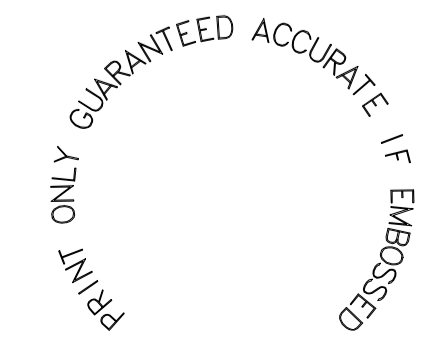

SCALE	DATE	DRAWN	NUMBER
1:1250	OCT '17	B.C.	/