




**01** Location Plan  
Scale 1:1250@A1

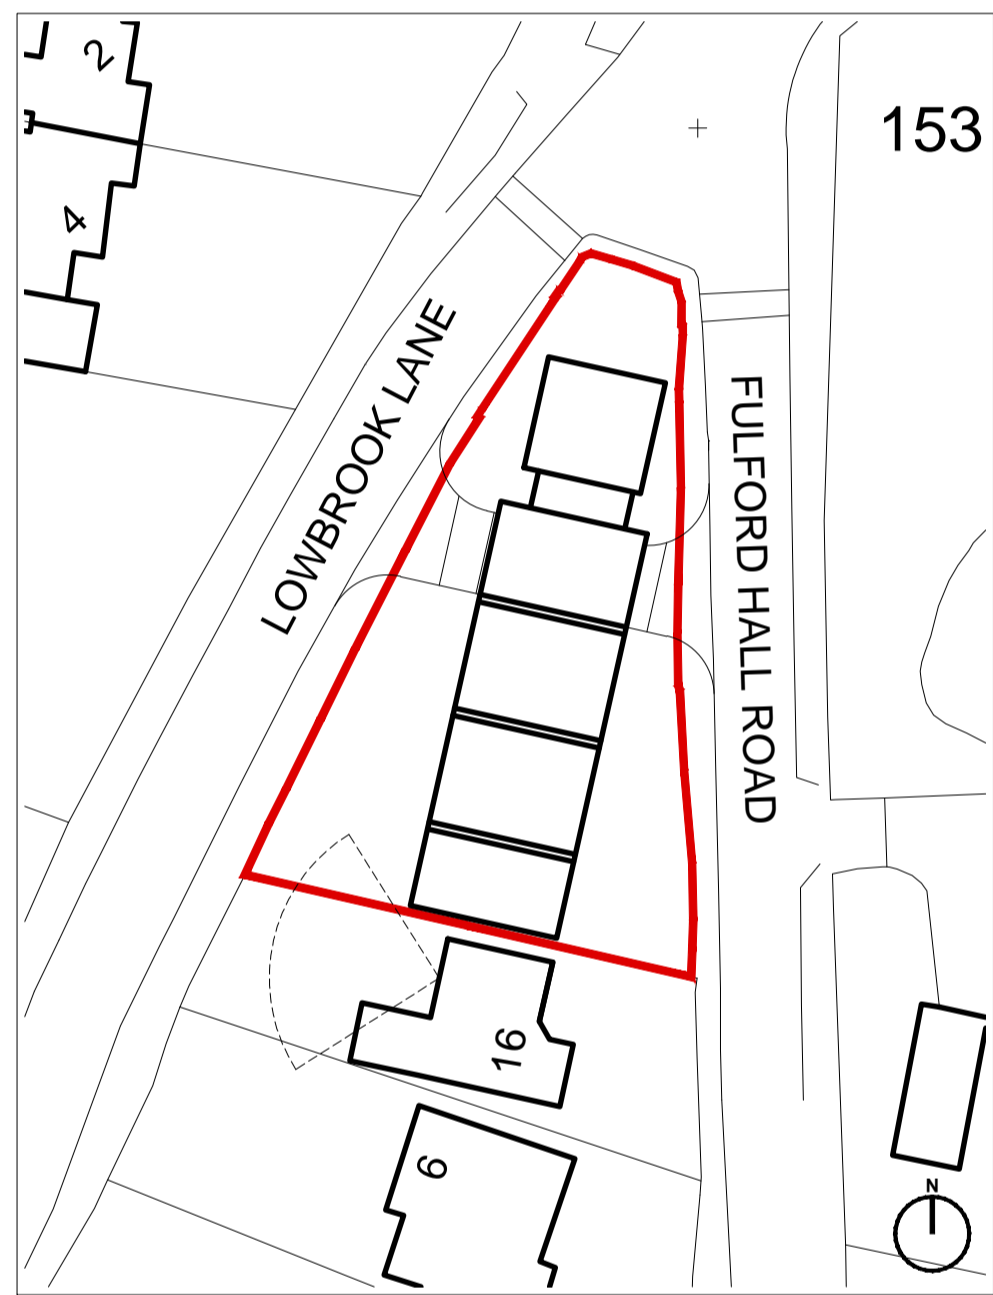


**02** Block Plan  
Scale 1:500@A1

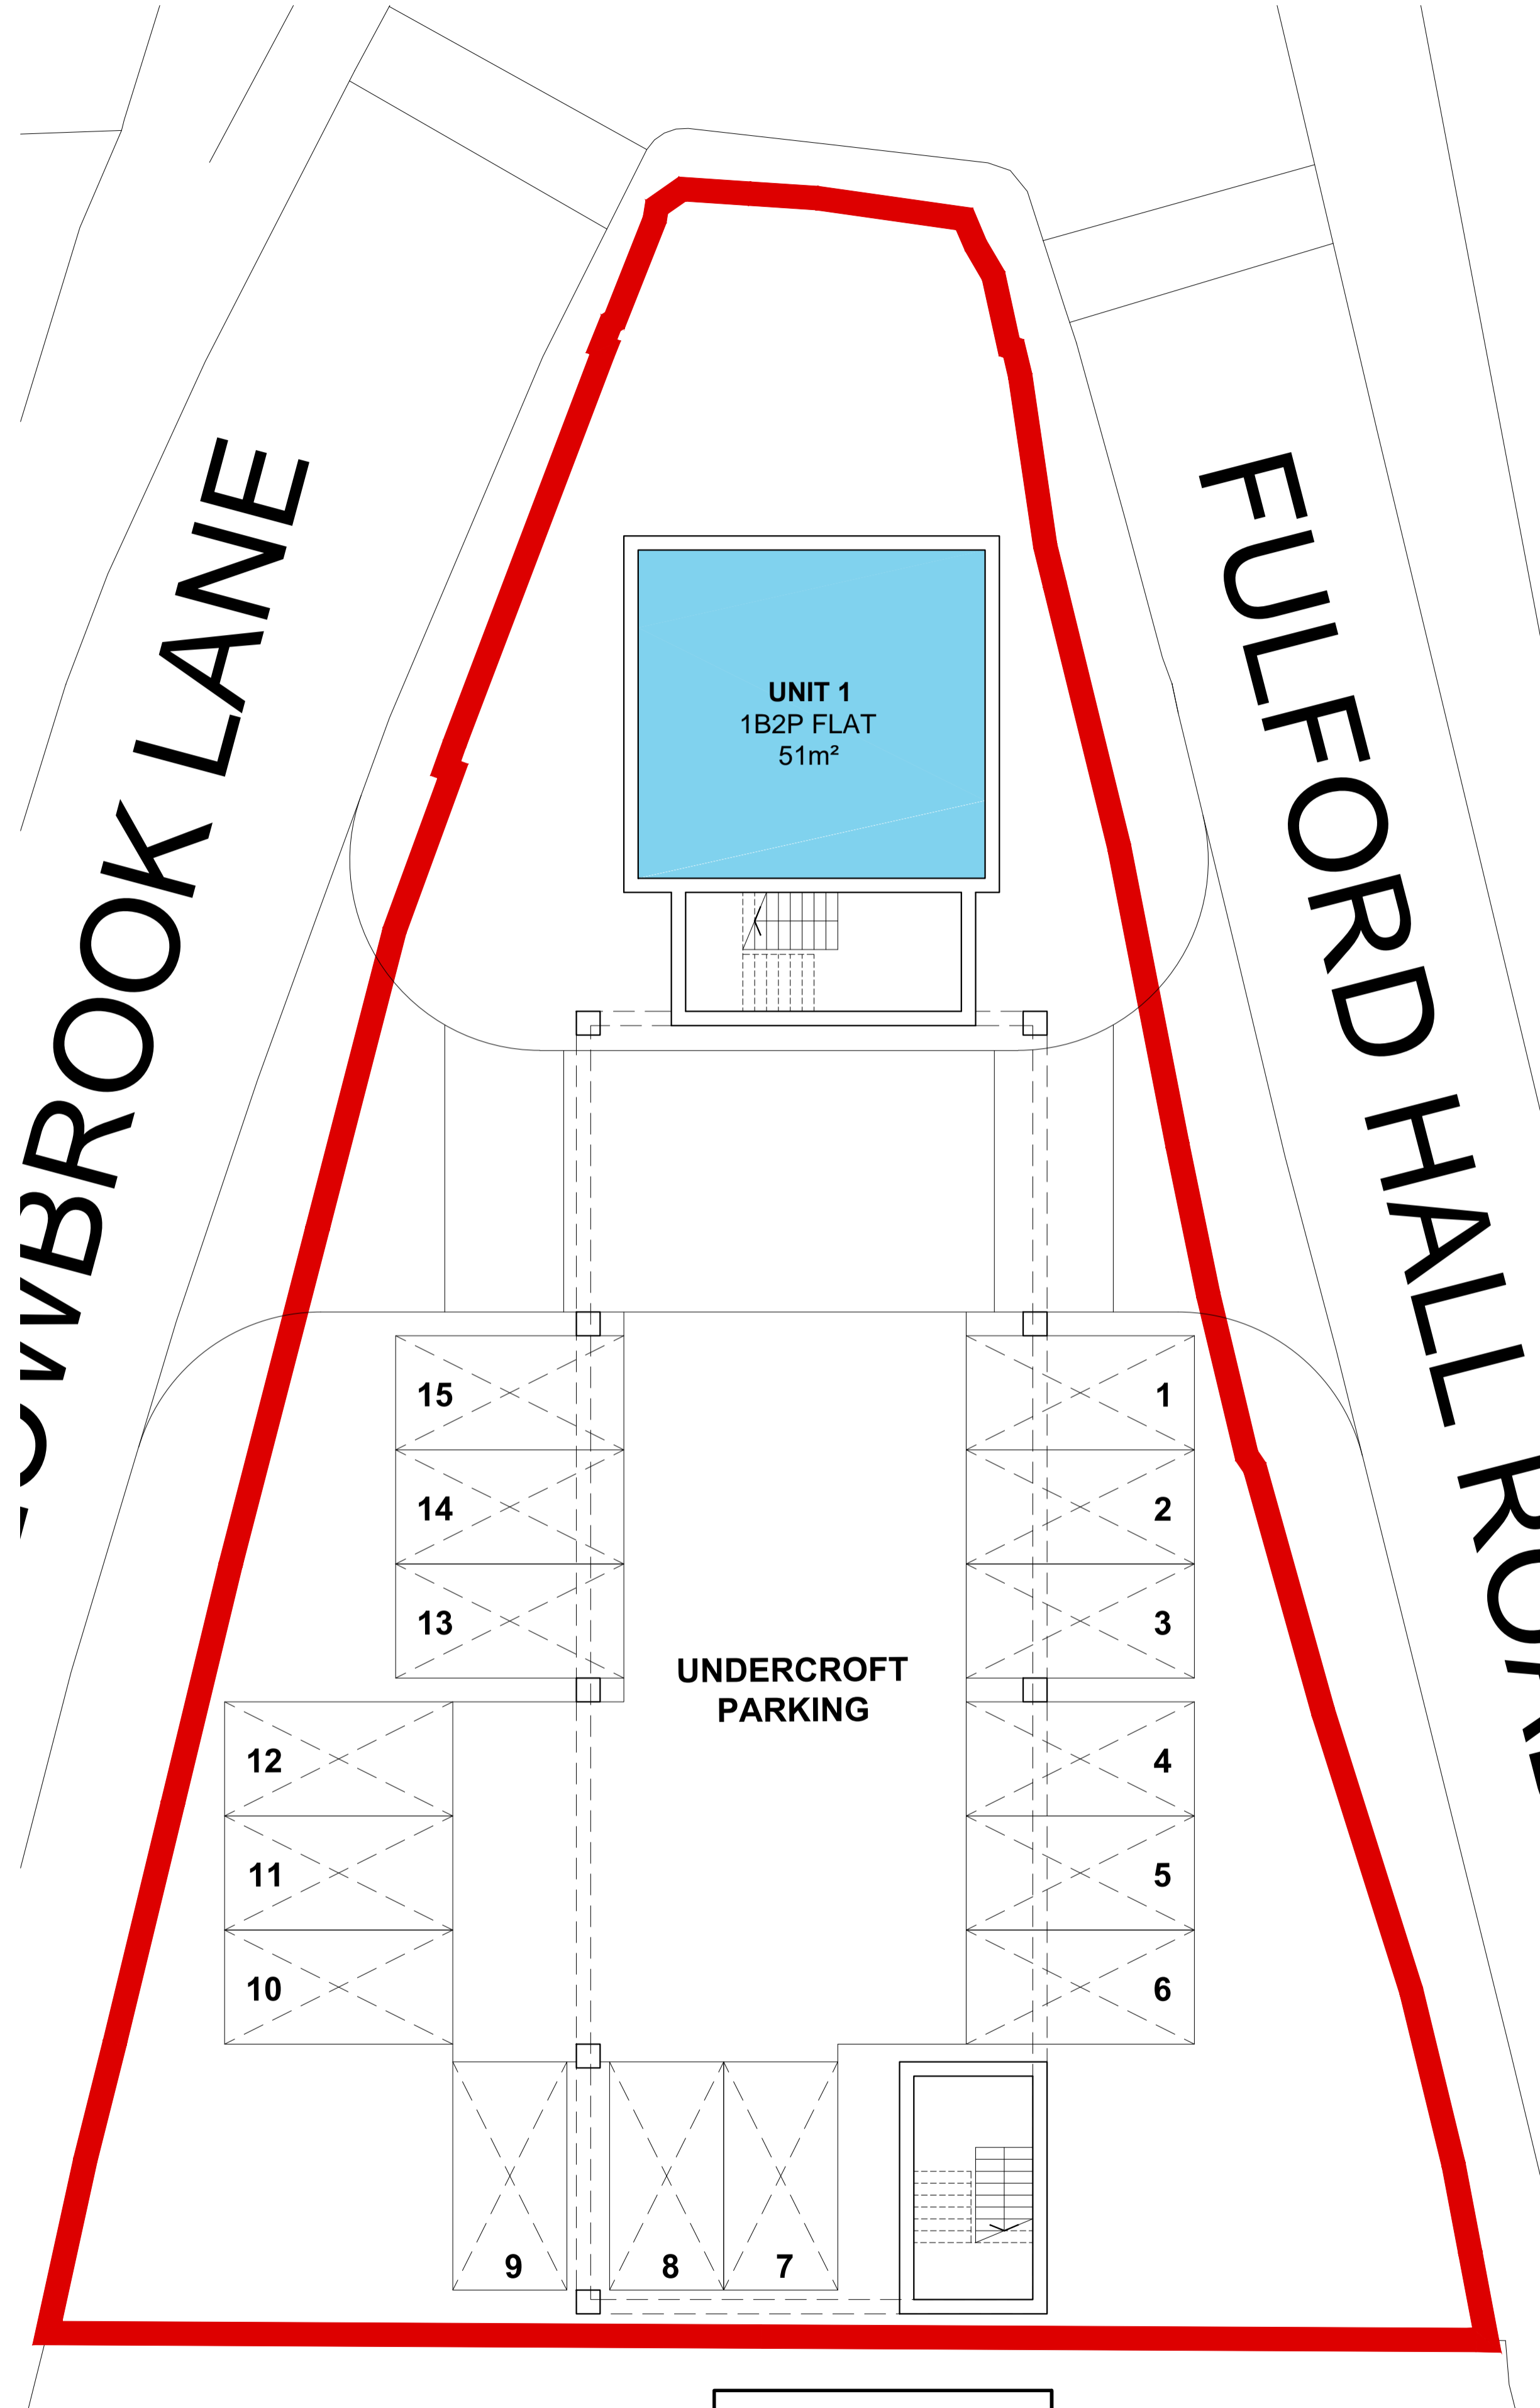

**03** Proposed Footprint Plan  
Scale 1:100@A1

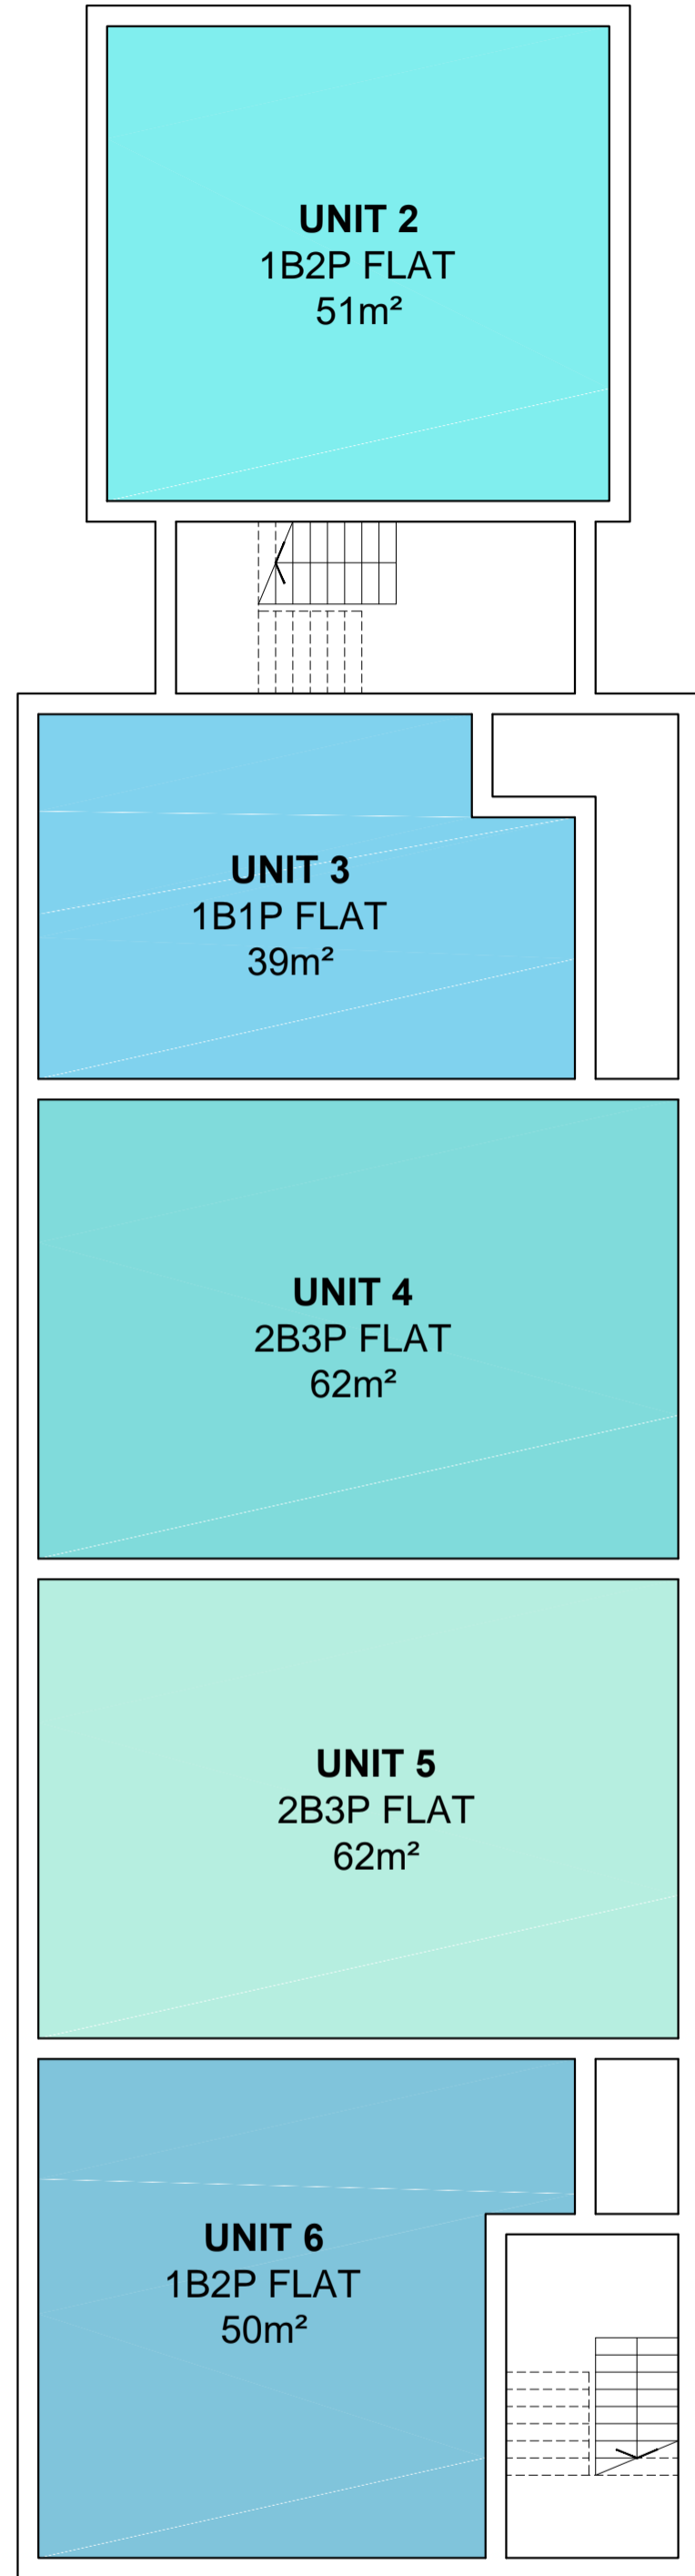


**04** Indicative Proposed First Floor Layout  
Scale 1:100@A1

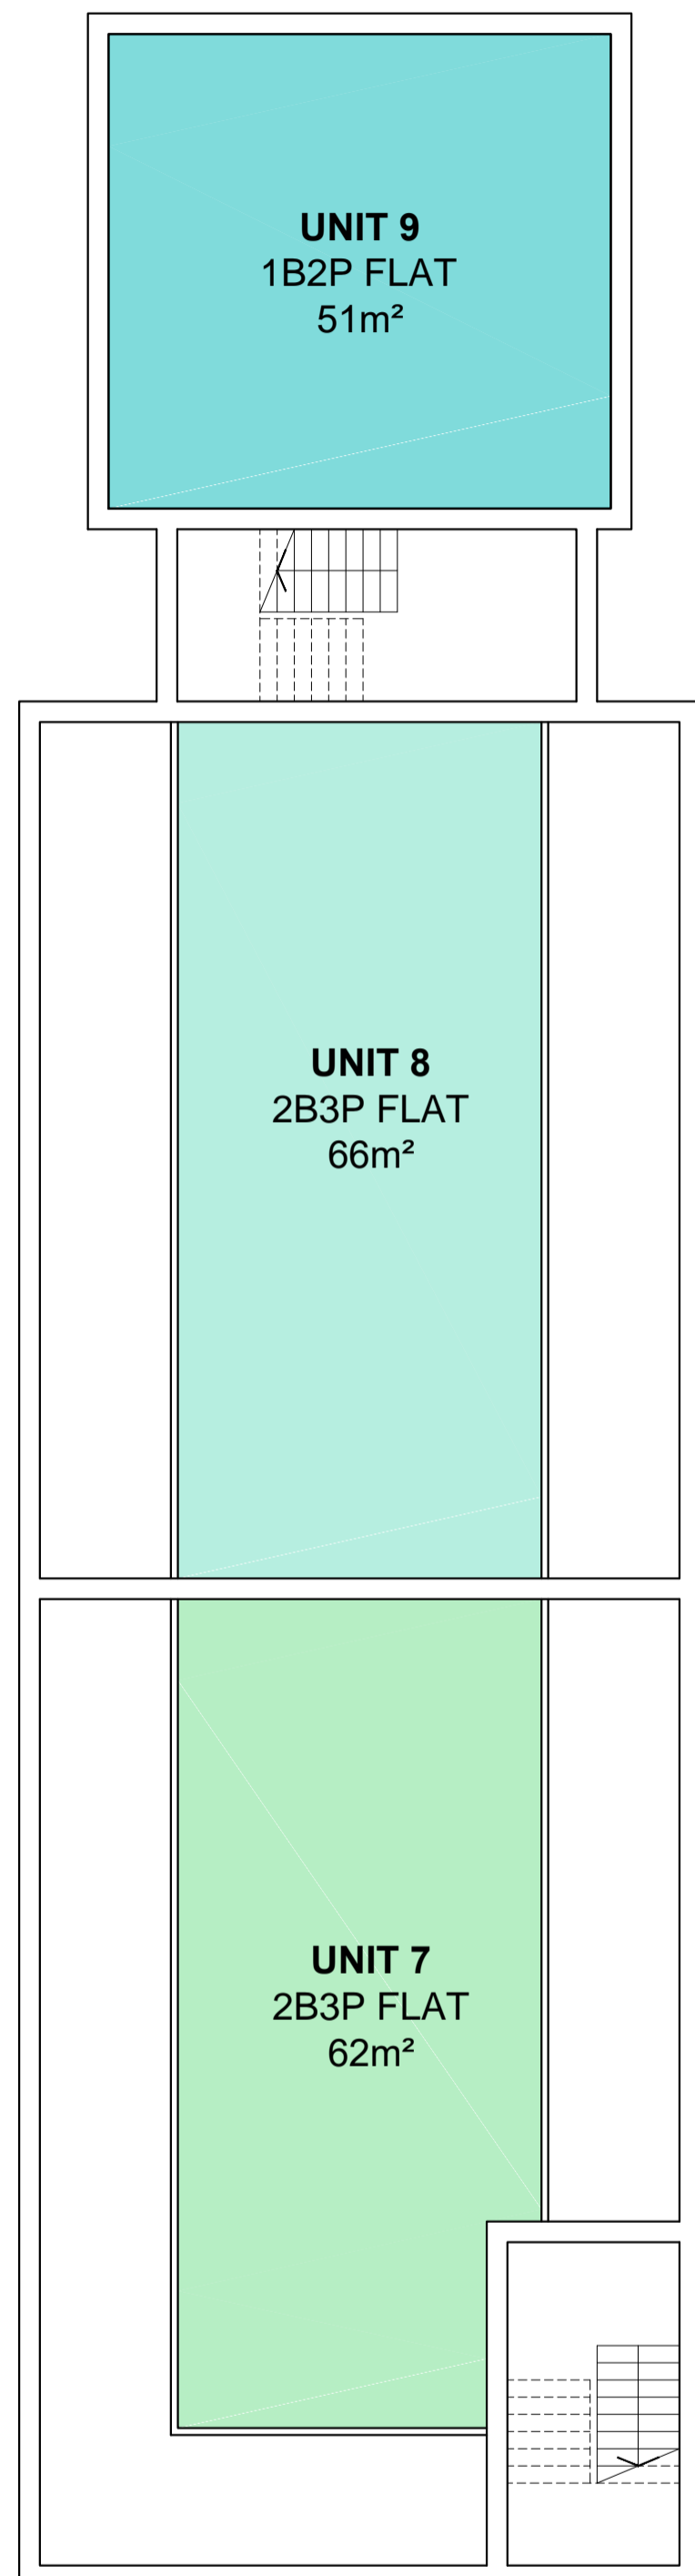

**05** Indicative Proposed Second Floor Layout  
Scale 1:100@A1

- GENERAL NOTES**
1. For the purpose of design development and construction this drawing must not be scaled and only written or calculated dimensions used.
  2. Any errors or divergences should be referred to the originator.
  3. All dimensions to be checked on site.
  4. All drawings are to be read in conjunction with the relevant consultants drawings, schedules, and specifications.

This warning symbol indicates the presence of an unusual or notable risk to the Health and Safety of contractors or occupants

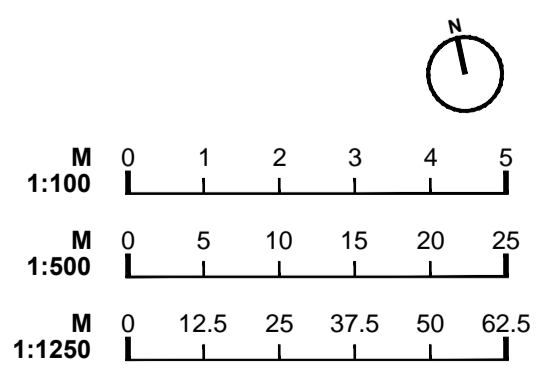

A	11/12/20	SLPR REPRESENTATION	SK	SK
-	27/04/20	PRE-APPLICATION	SK	SK

REV.	DATE	ISSUE DESCRIPTION	DRAWN	CHECKED
------	------	-------------------	-------	---------

**tyler parkes**  
Planning and Architecture.  
66 Stratford Road, Shirley, Solihull B90 3LP  
0121 744 5511  
www.tyler-parkes.co.uk

PROJECT  
**SITE REDEVELOPMENT**

CLIENT  
MR. S. LANE

ADDRESS  
1 LOWBROOK LANE, TIDBURY GREEN,  
SOLIHULL B90 1QR

DRAWING NAME  
**PROPOSED  
FEASIBILITY LAYOUT**

STATUS STAGE 1	SCALE AS INDICATED	SHEET A1
PROJECT NO. 20013	DRAWING NO. (ALL)01	REVISION A