




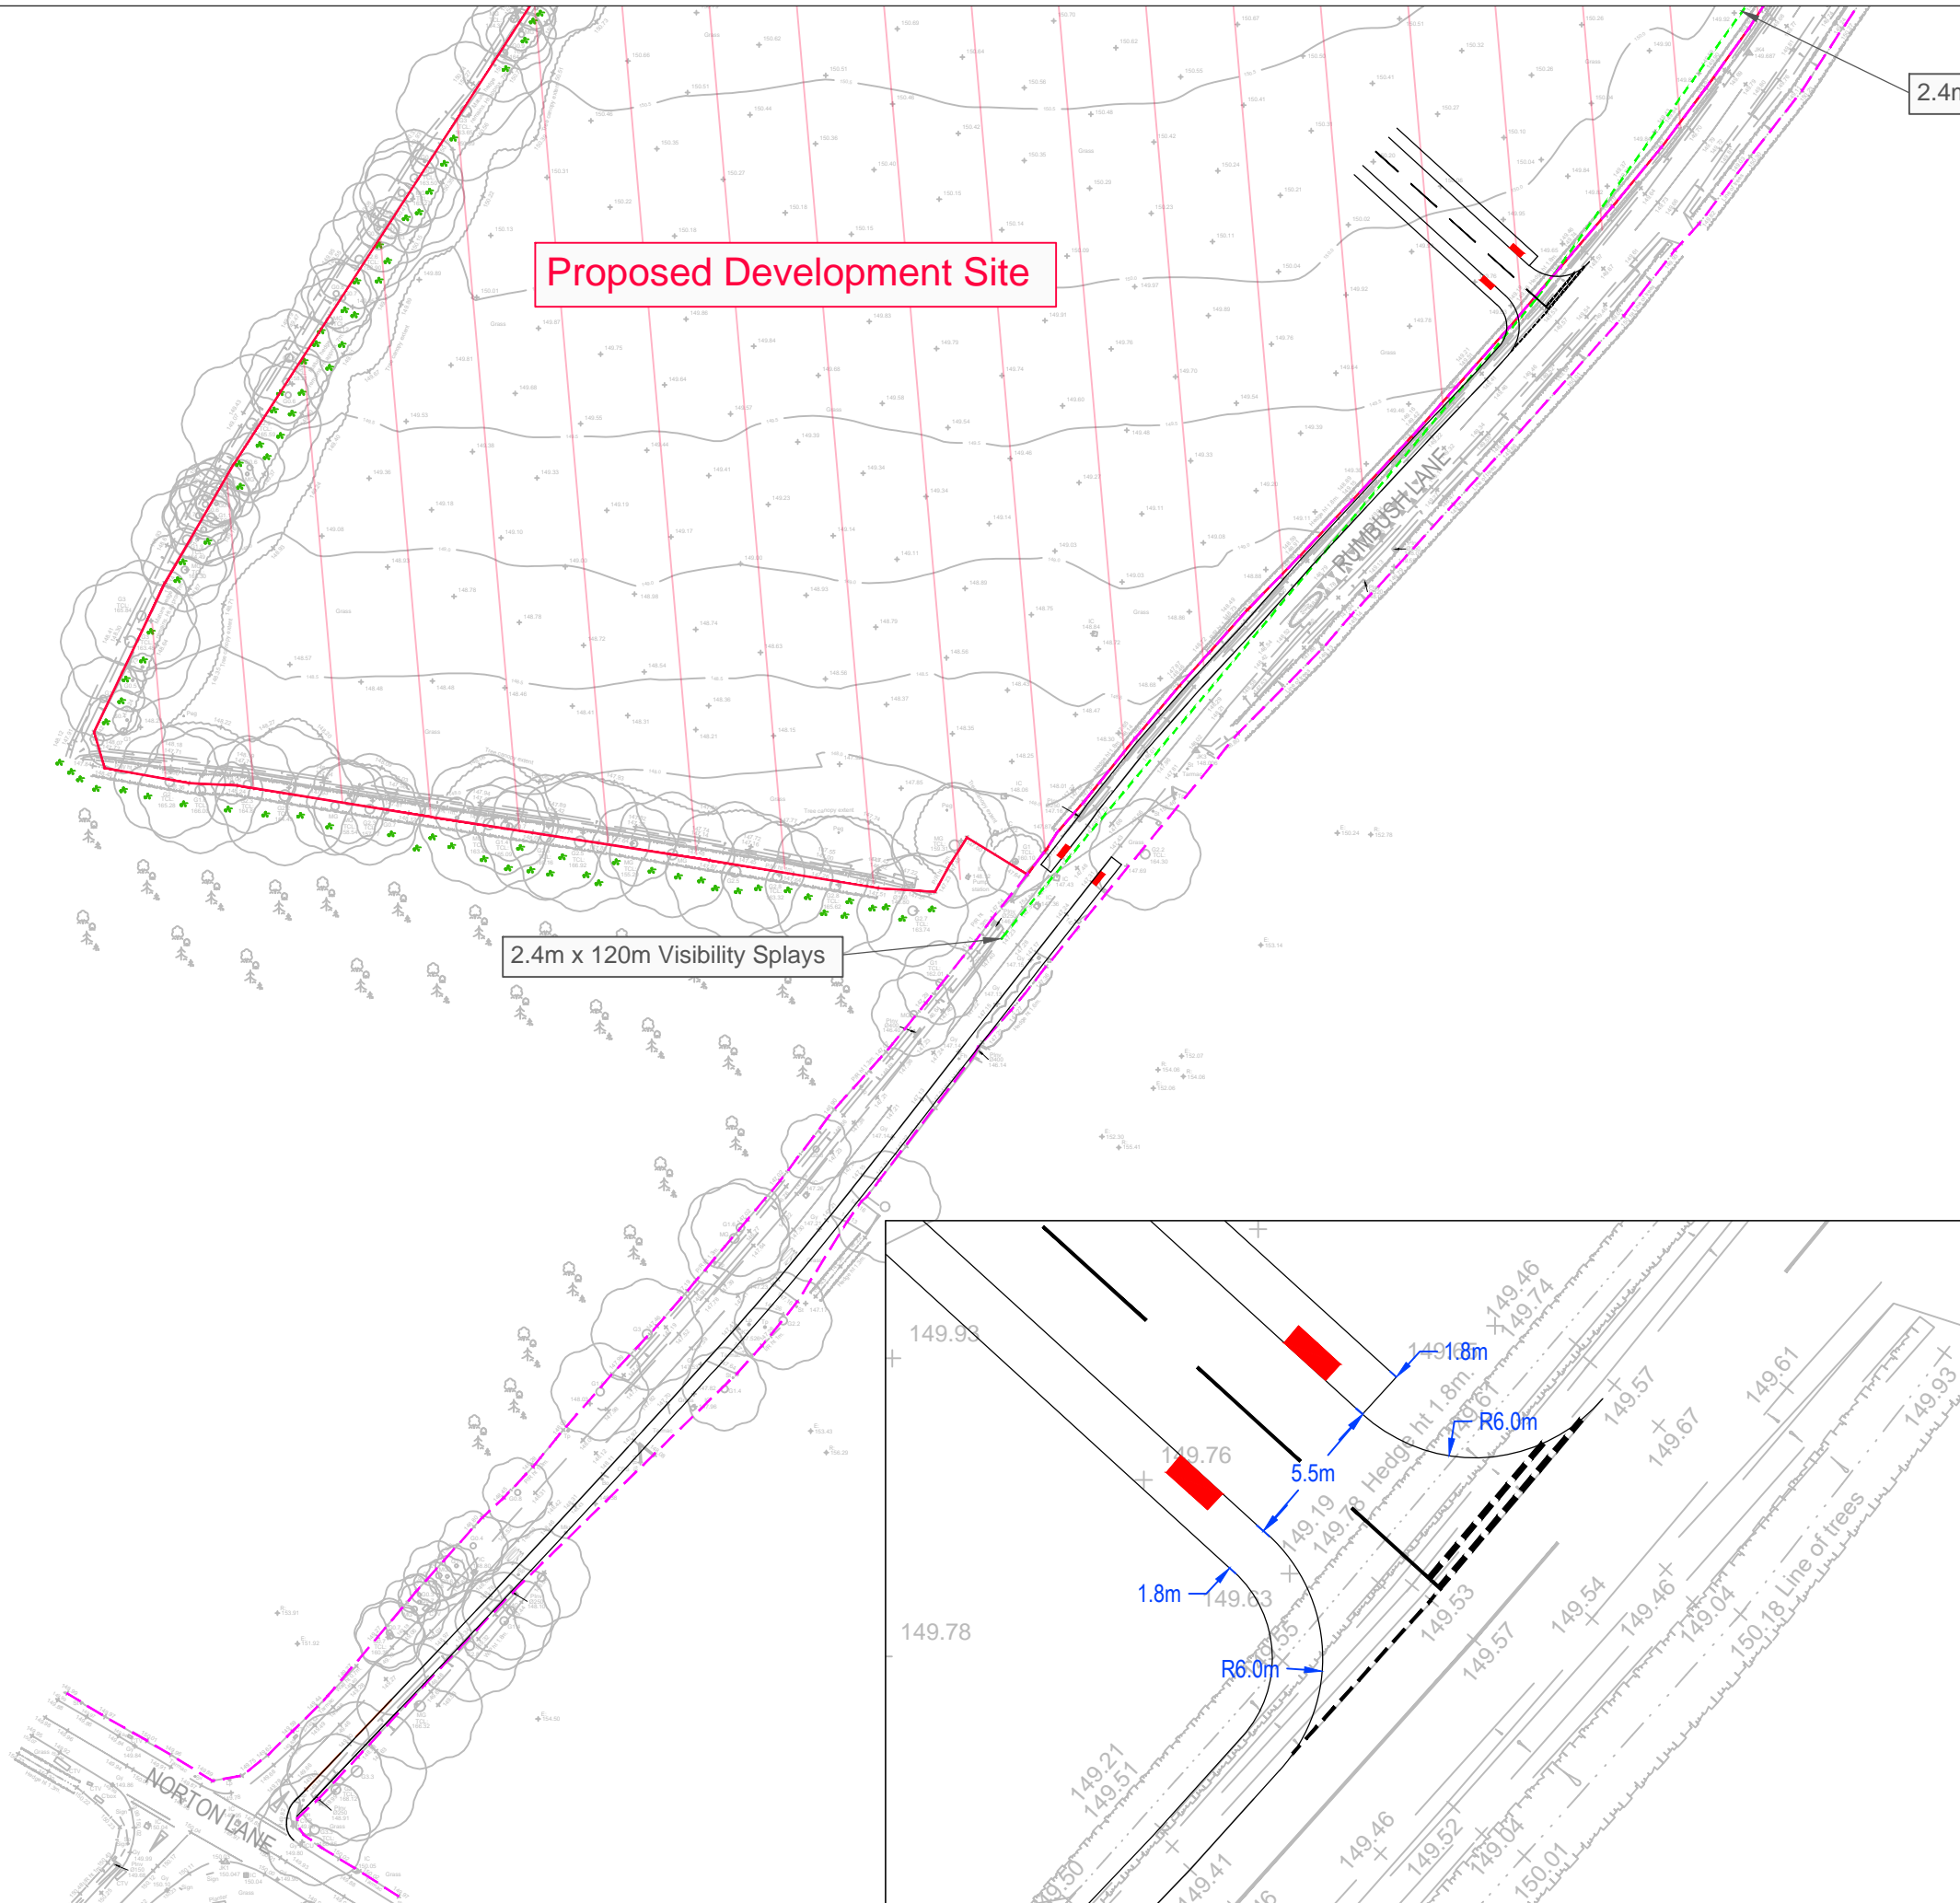


2.4m x 120m Visibility Splays

Proposed Development Site



2.4m x 120m Visibility Splays

KEY

-  Site Boundary (Illustrative)
-  Visibility Splays (2.4m x 120m)
-  Highway Boundary

Rev	Date	Description	By	Apvd
P1	18.01.18	Preliminary issue	BJ	MG

PROJECT:
RUMBUSH LANE,
TIDBURY GREEN

TITLE:
PROPOSED SITE ACCESS ON
RUMBUSH LANE

CLIENT:
RAINIER DEVELOPMENTS

SCALE@A3:
1:1000 - Detail: 1:250

PROJECT REF:
17229
DRAWING No:
17229_T_001
REV:
-

