



BLOCK PLAN - 1:500

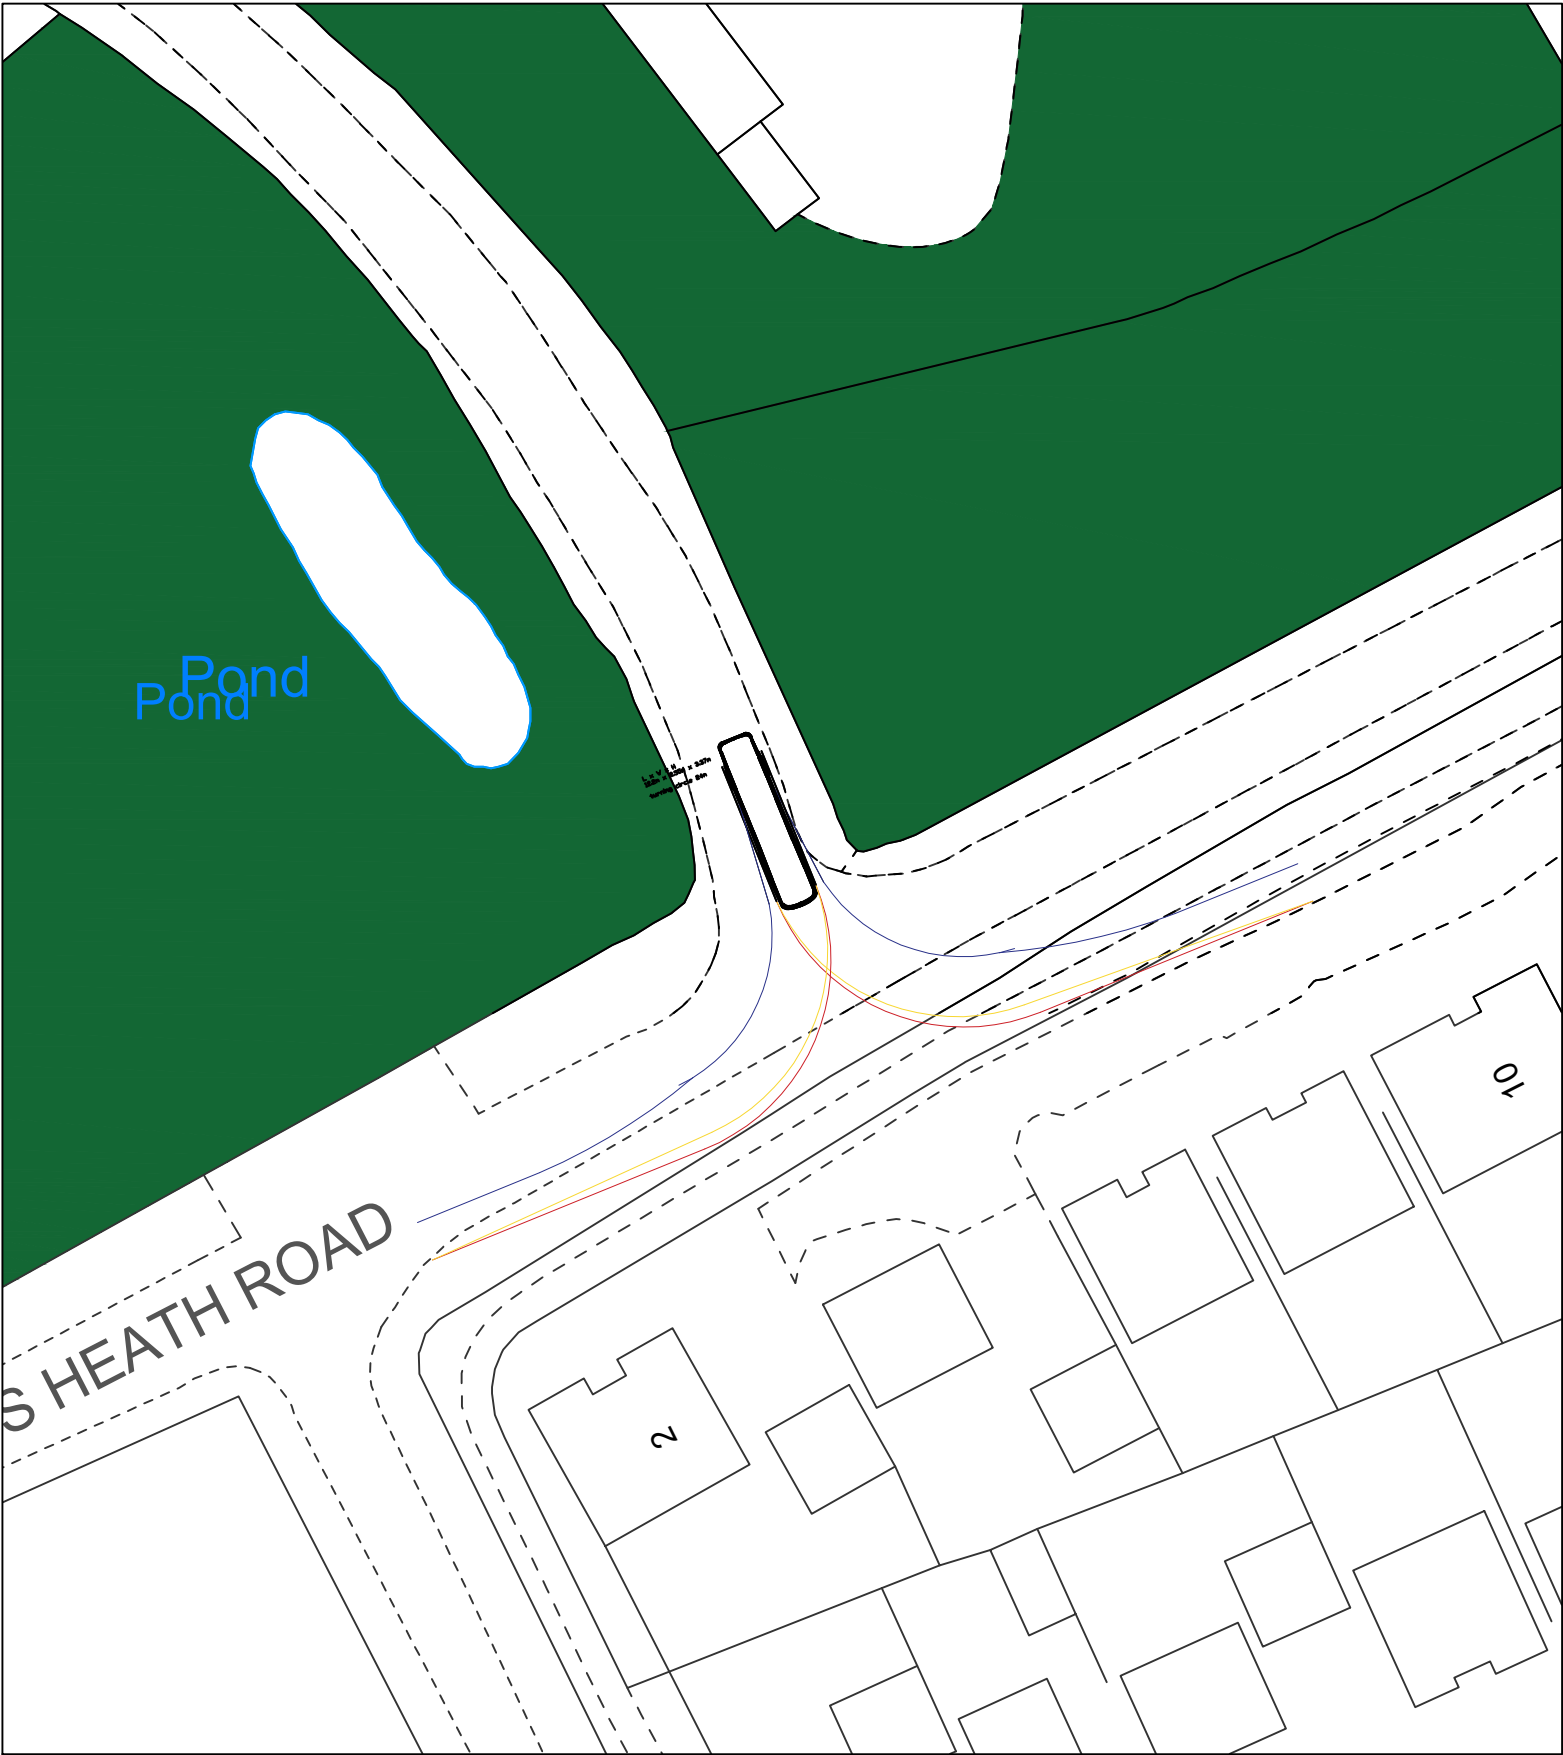

LOCATION PLAN - SCALE 1:1250

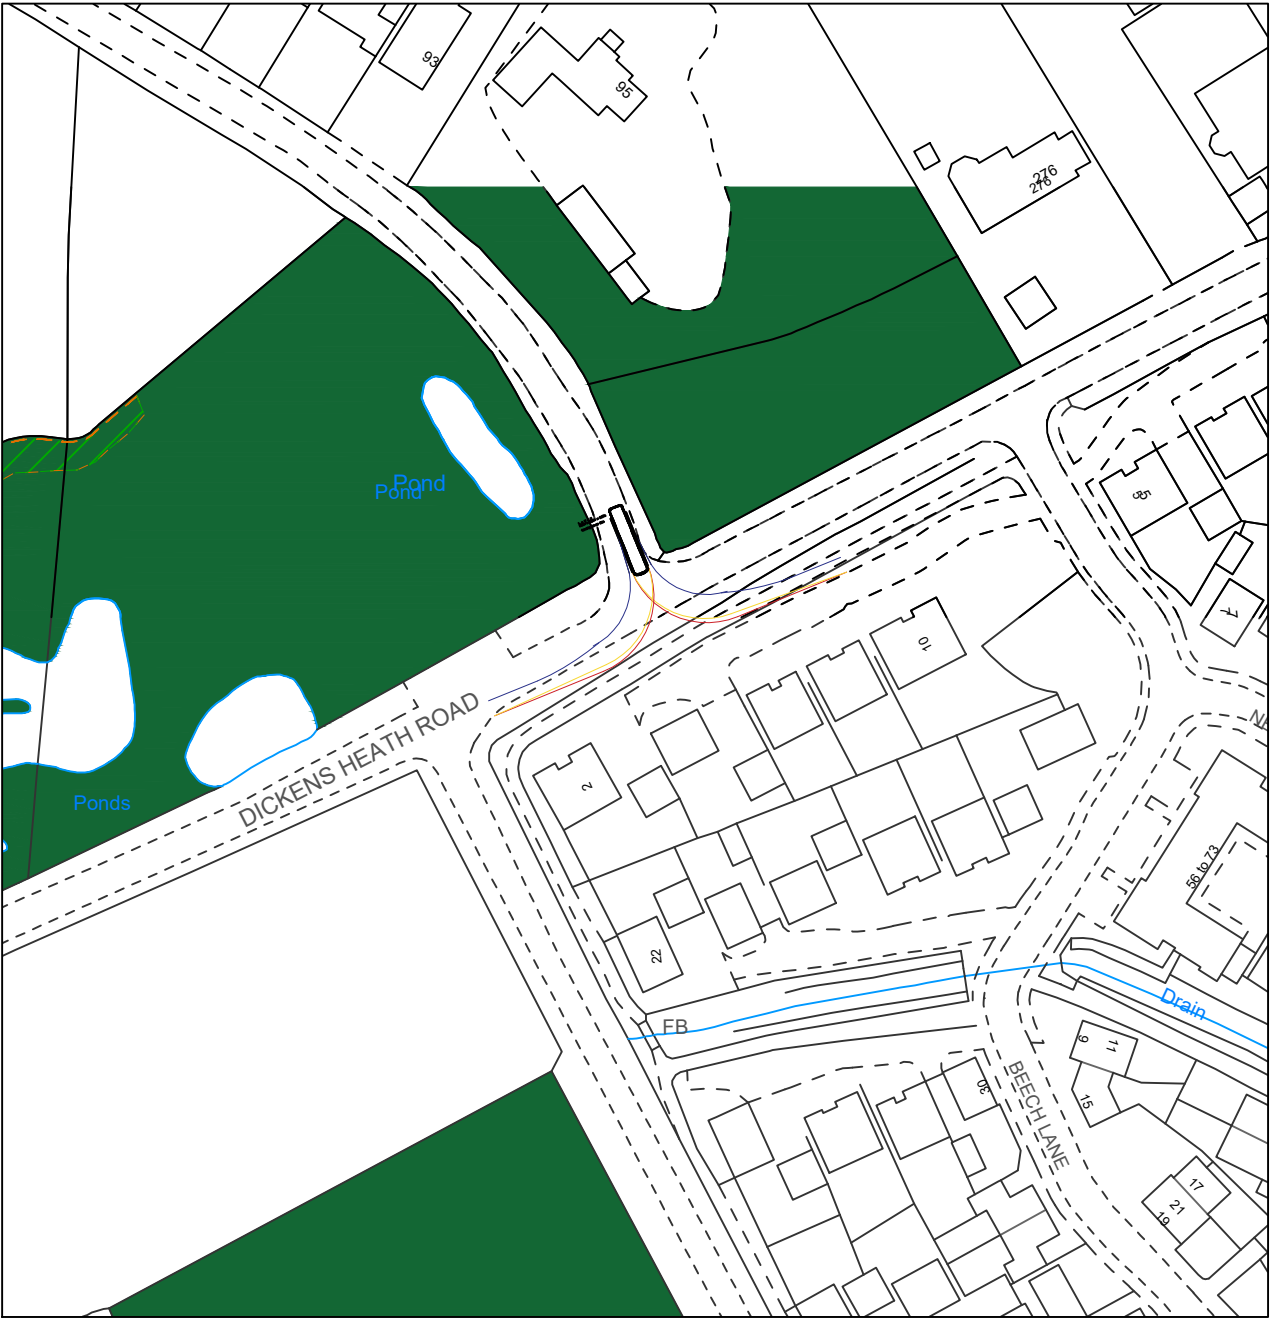

KEY

ANCIENT WOODLAND
& LOCAL WILD LIFE SITE



client CPRE			
project BIRCHY LEASOWES LANE TURNING CIRCLE			
drawing title LOCATION PLAN; BLOCK PLAN; SHOWING BUS TURNING 90 DEGREES			
project no	drg no 01	rev A	
scale 1:1250; 1:500 @A3	date NOV 20	drawn J.F.S	checked