




Ordnance Survey (c) Crown Copyright. All rights reserved. Licence number 100022432

01 Location Plan
Scale 1:500@A1

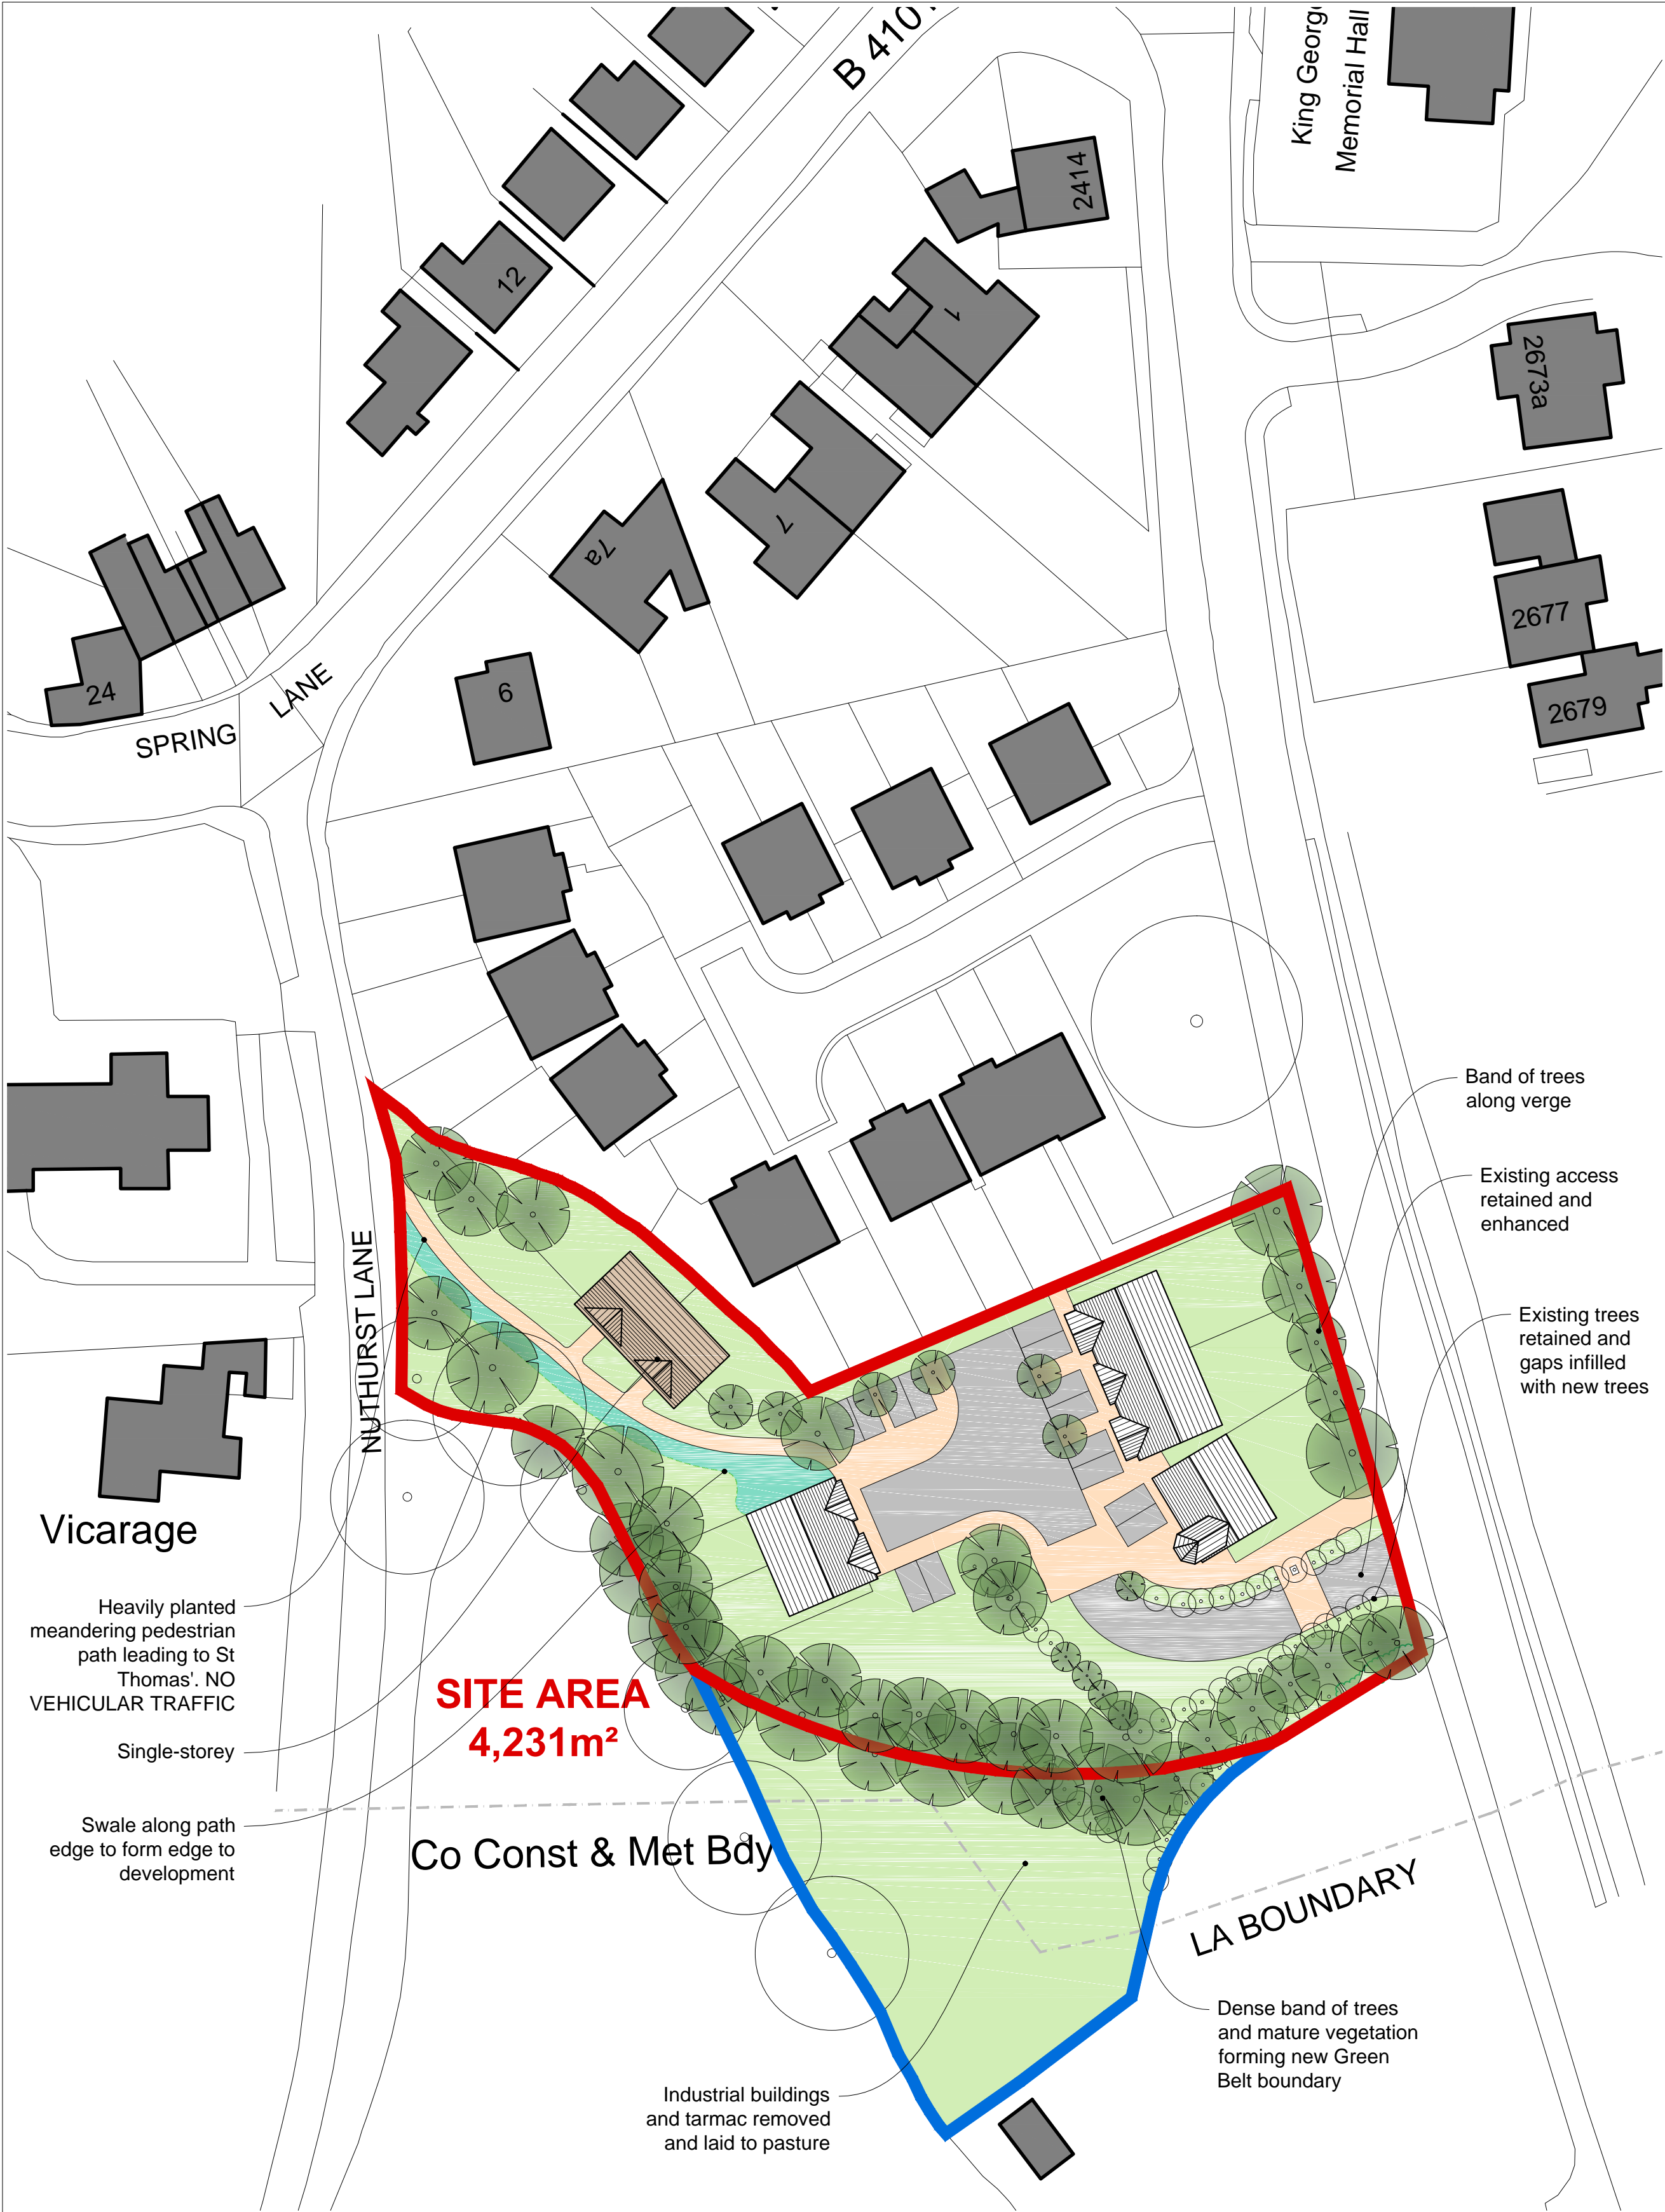

Ordnance Survey (c) Crown Copyright. All rights reserved. Licence number 100022432

02 Proposed Layout Plan
Scale 1:500@A1

- GENERAL NOTES**
1. For the purpose of design development and construction this drawing must not be scaled and only written or calculated dimensions used.
 2. Any errors or divergences should be referred to the originator.
 3. All dimensions to be checked on site.
 4. All drawings are to be read in conjunction with the relevant consultants drawings, schedules, and specifications.

C	07/12/20	SCHEME ALTERED	SK	SK
B	19/11/20	RED LINE ALTERED	SK	SK
A	12/03/19	RED LINE ALTERED	SK	SK
-	03/04/18	INFORMATION	SK	AT
REV.	DATE	ISSUE DESCRIPTION	DRAWN	CHECKED

tyler parkes
Planning and Architecture.
66 Stratford Road, Shirley, Solihull B90 3LP
0121 744 5511
www.tyler-parkes.co.uk

PROJECT
Residential Development

CLIENT
MR. JAMES MCBRIDE

ADDRESS
LAND AT 2440 STRATFORD ROAD
HOCKLEY HEATH, SOLIHULL B94 5NJ

DRAWING NAME
LOCATION PLAN
AND PROPOSED LAYOUT PLAN

STATUS STAGE 1	SCALE AS INDICATED	SHEET A1
PROJECT NO. 10703	DRAWING NO. (ALL)01	REVISION C

M 0 5 10 15 20 25
1:500